


1 LEVEL 2 - SPA  
SPA-A3 A7 FLOOR PLAN

1:50

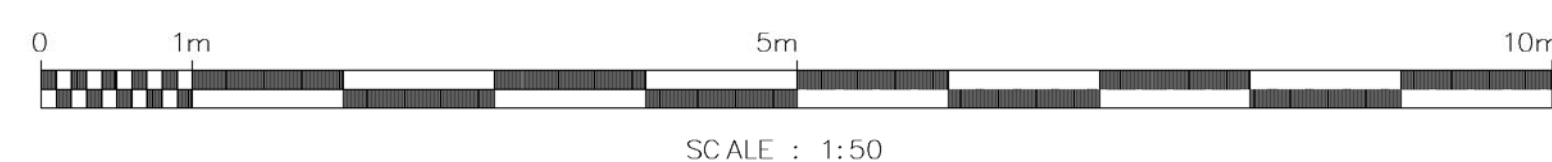

04		
03		
02		
01	ISSUED FOR SPA	3 June 2019
revision		date

Do not scale drawings. Verify all dimensions and conditions on site and immediately notify the Departmental Representative of all discrepancies.

A	Detail No.
B	No. du détail
C	drawing no. - where detail required dessin no. - ou détail exigé
	drawing no. - where detailed dessin no. - ou détaillé

project title  
titre du projet

COBOURG CITY  
COBOURG SEARCH

drawing title  
titre du dessin  
LEVEL 2 - FLOOR PLAN

drawn by  
dessiné par  
GA

designed by  
conçu par  
AT

approved by  
approuvé par  
AT

bid  
offre  
DFO PROJECT  
MANAGER

project manager  
administrateur  
de projets

project date  
date du projet  
29-03-2019

project no.  
no. du projet  
R.084112.001

drawing no.  
dessiné no.  
SPA-A3