


1 WEST ELEVATION -SPA


1 : 50

- WALL TYPES
- W1 EXTERIOR WALL - TYPE W1
SHIPLAP CEMENT BOARD SIDING - COLOUR WHITE
 - W2 EXTERIOR WALL - TYPE W2 (GARAGE WALL)
SHIPLAP CEMENT BOARD SIDING - COLOUR WHITE
- ROOF TYPES
- R1 ROOF TYPE R1 - STANDING SEAM STAINLESS STEEL ROOF
 - R2 ROOF TYPE GARAGE R2 - STANDING SEAM STAINLESS STEEL ROOF
 - R3 ROOF TYPE PORCH R3 - STANDING SEAM STAINLESS STEEL ROOF

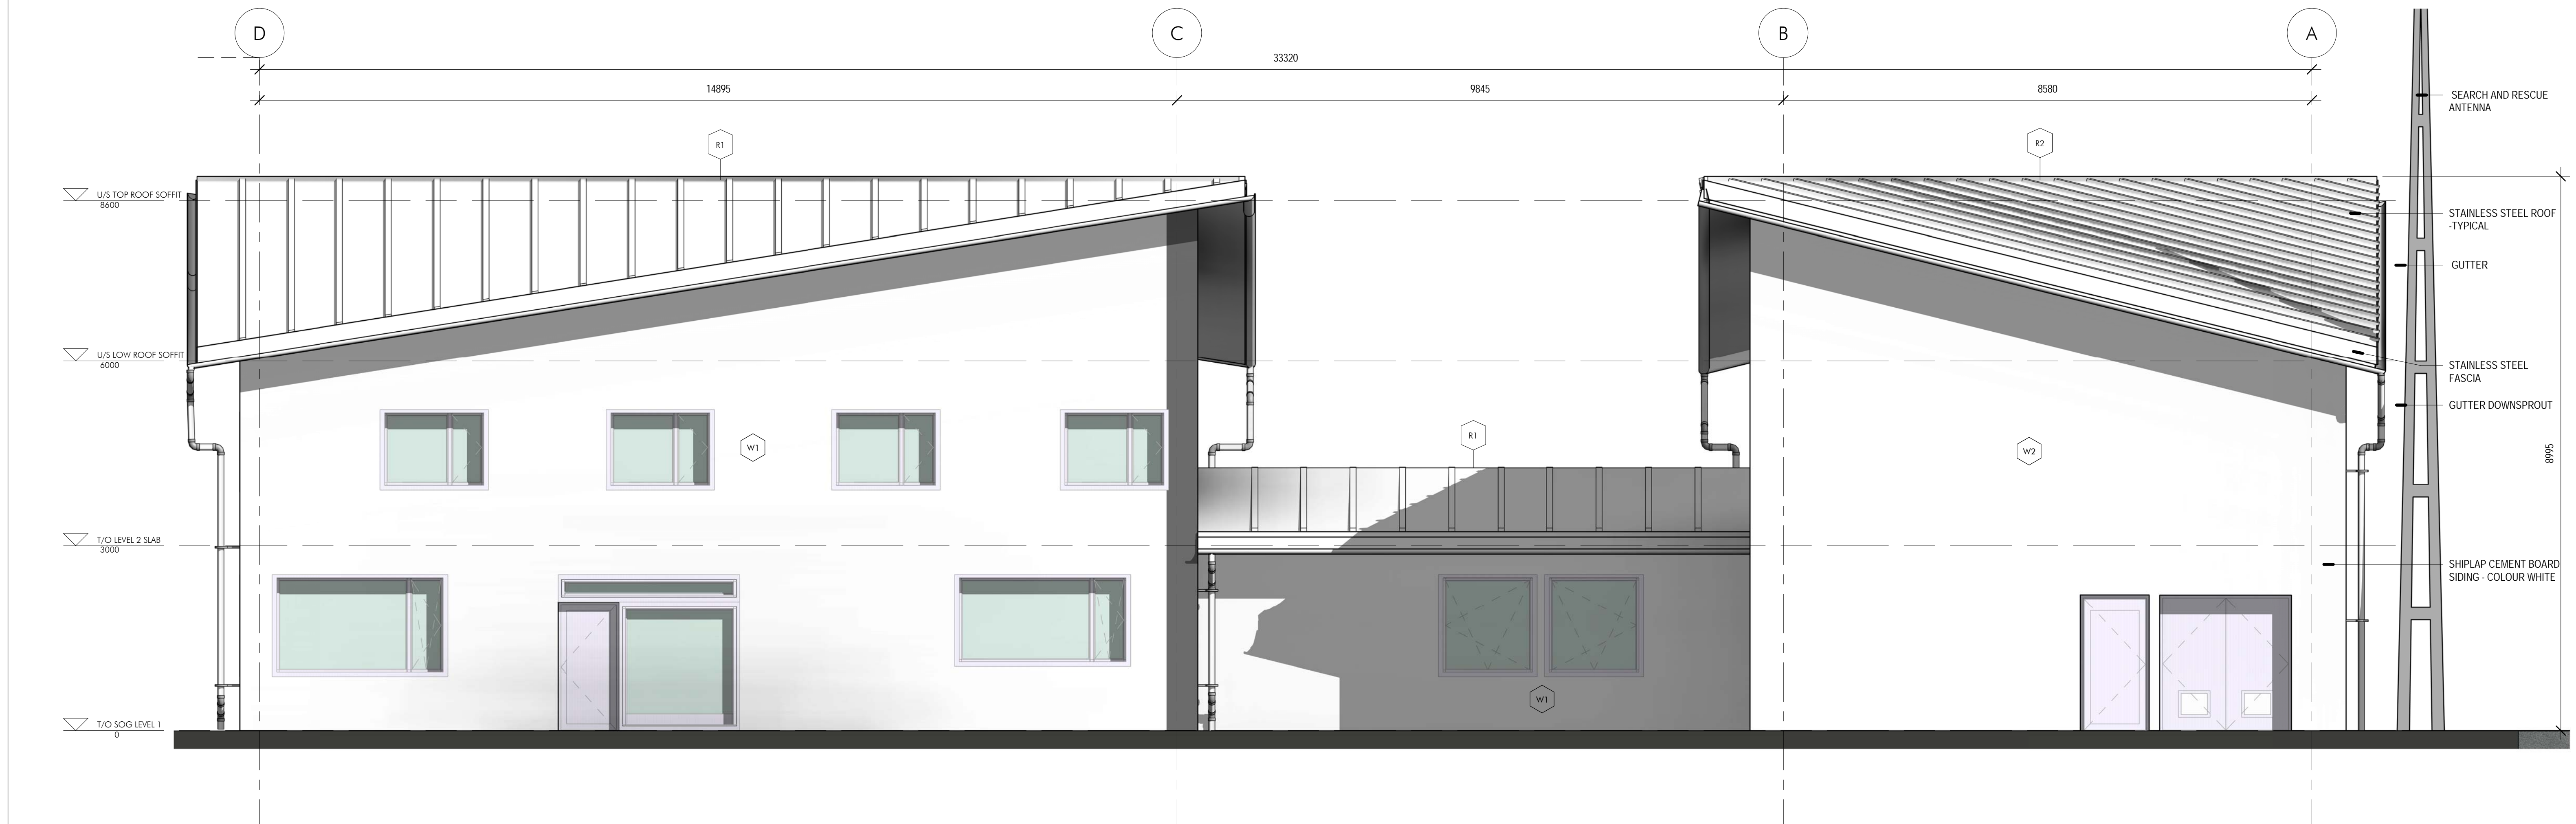

2 EAST ELEVATION-SPA

1 : 50

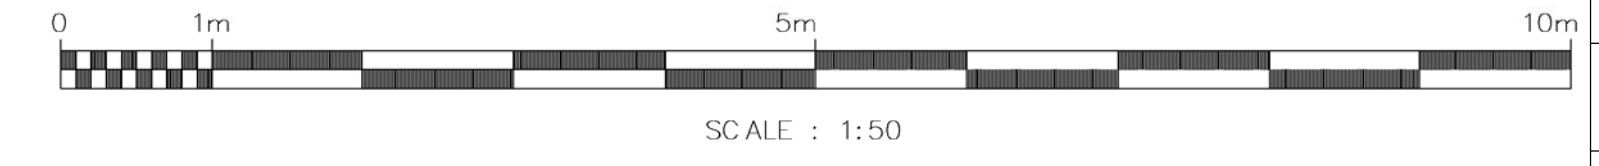

04		
03		
02		
01	ISSUED FOR SPA	3 JUNE 2019
revision		date

Do not scale drawings. Verify all dimensions and conditions on site and immediately notify the Departmental Representative of all discrepancies.

- A Detail No. / No. de détail
- B drawing no. - where detail required / dessin no. - ou détail exigé
- C drawing no. - where detailed / dessin no. - ou détaillé

project title / titre du projet
COBourg CITY
COBourg SEARCH

drawing title / titre du dessin
BUILDING ELEVATIONS 1

drawn by / dessiné par
GA

designed by / conçu par
AT

approved by / approuvé par
AT

bid office / bureau de soumission
DFO PROJECT MANAGER / administrateur de projets

project date / date du projet
29-03-2019

project no. / no. du projet
R.084112.001

drawing no. / dessiné no.
SPA-A5