



1 RESIDENTIAL NORTH ELEVATION -SPA
1:50

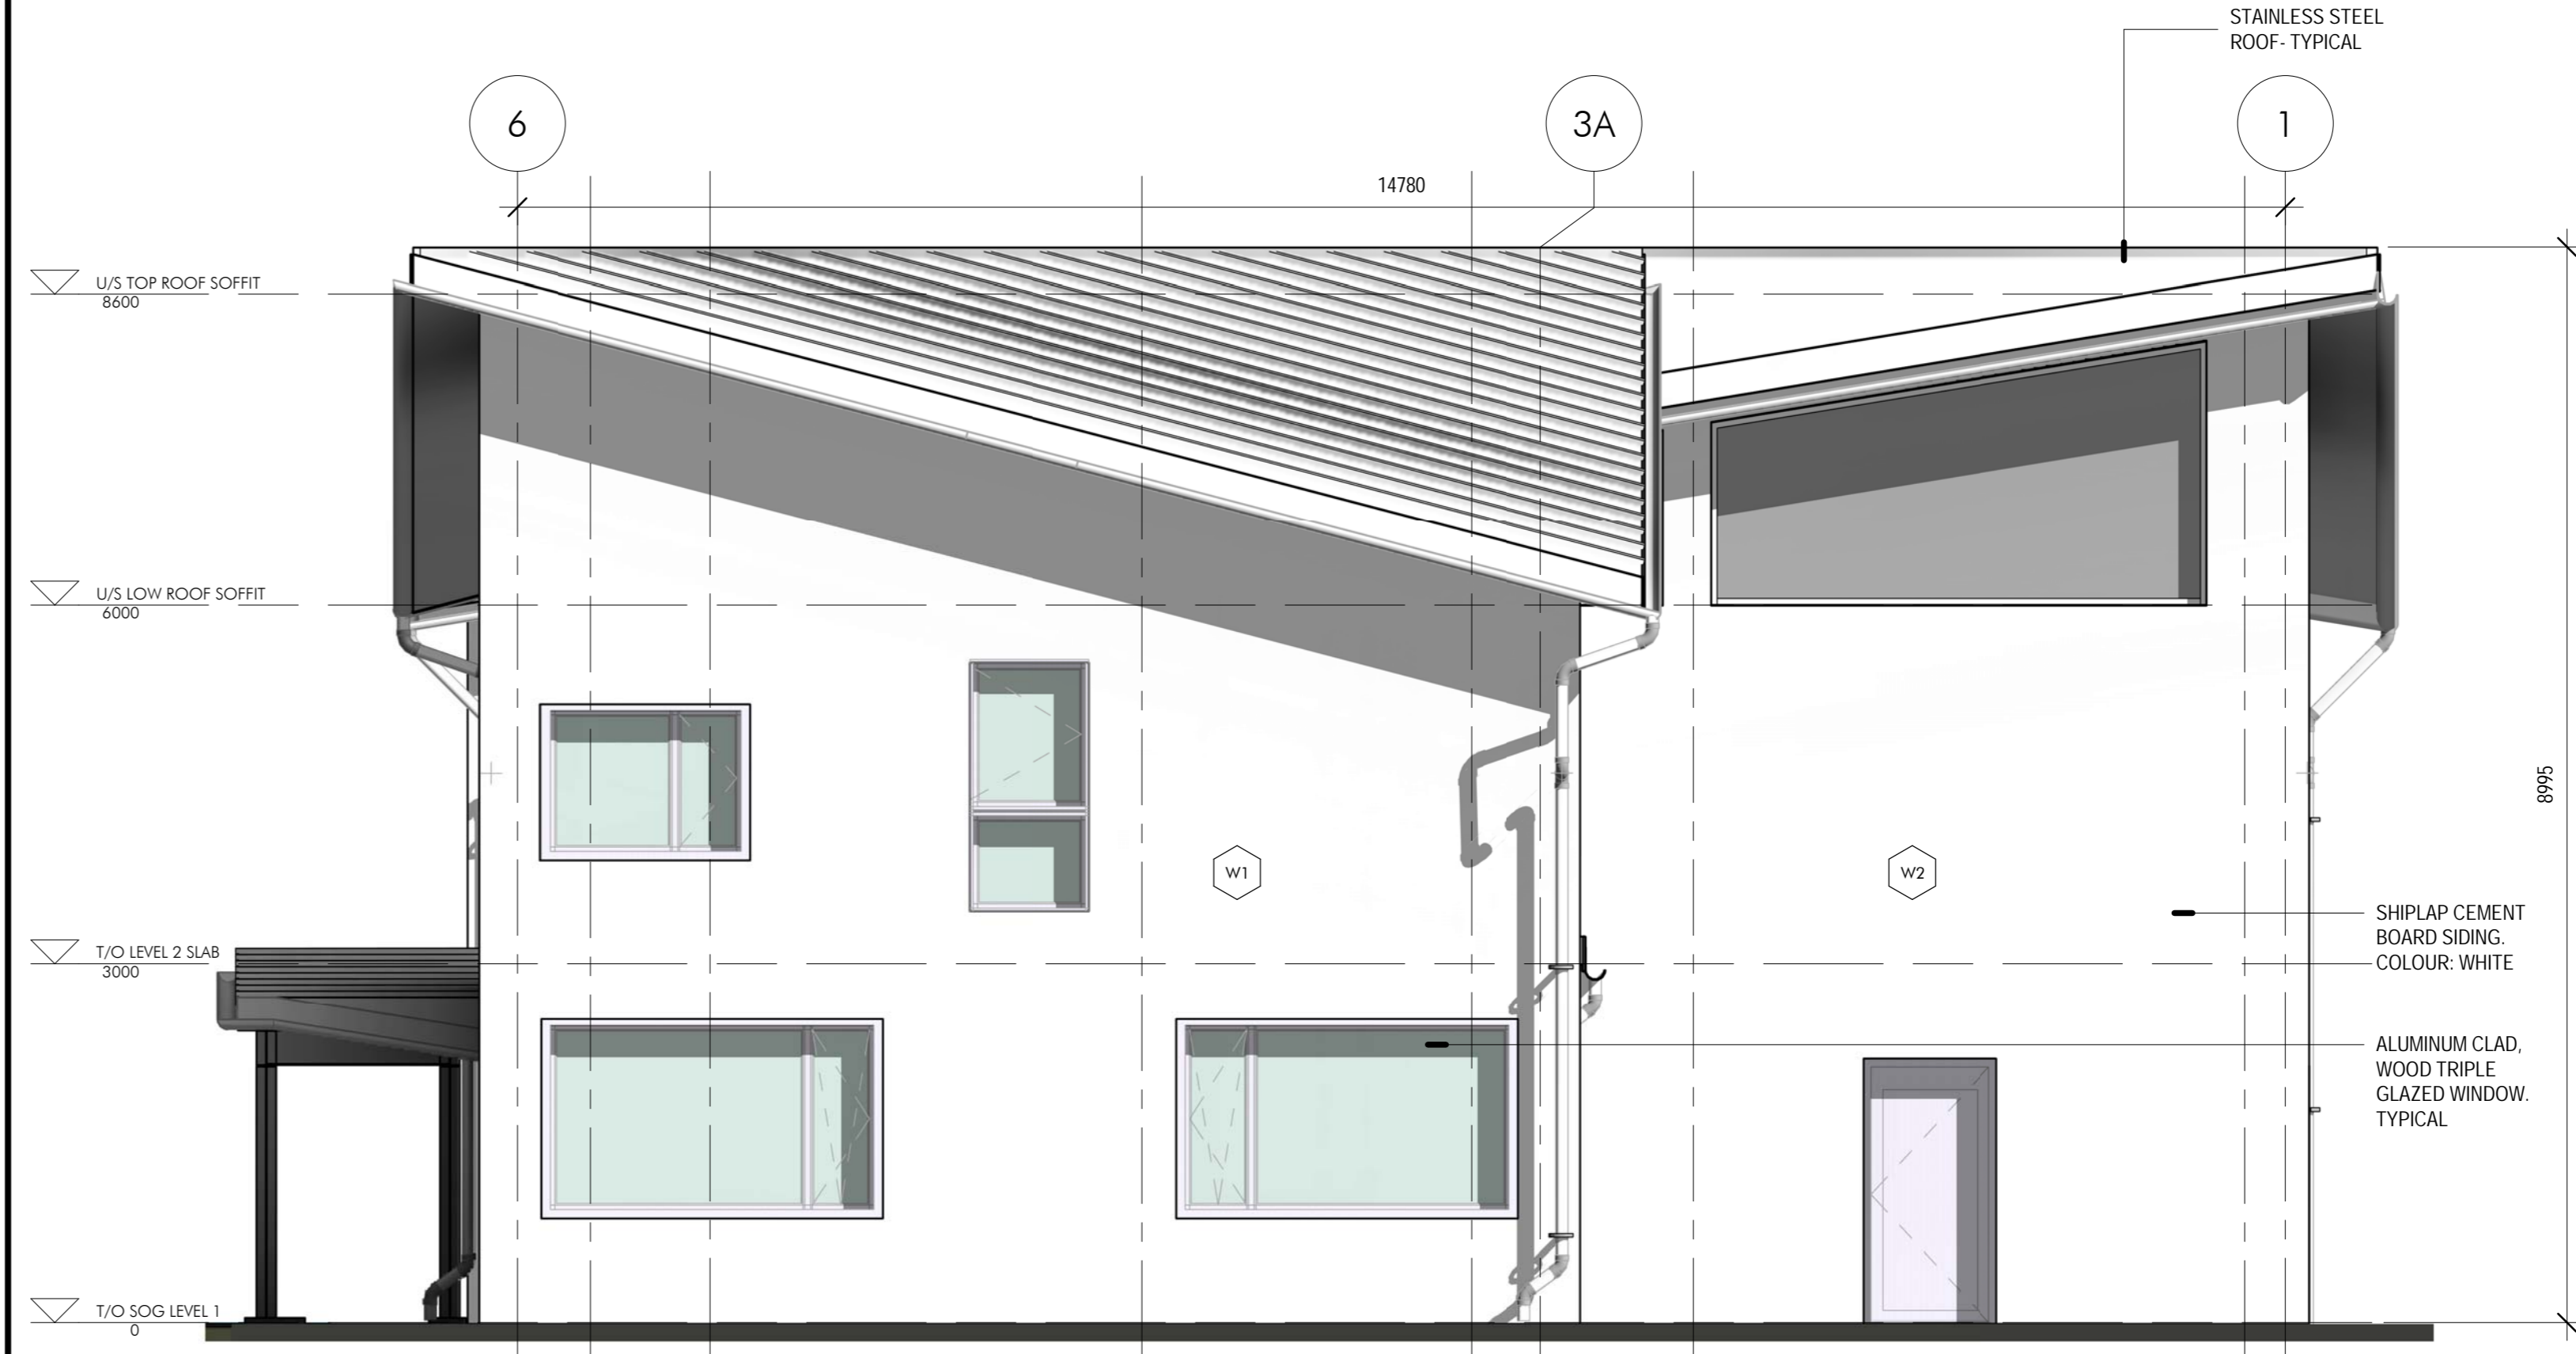


2 SOUTH ELEVATION-SPA
1:50

- WALL TYPES
- W1 EXTERIOR WALL - TYPE W1
SHIPLAP CEMENT BOARD SIDING - COLOUR WHITE
 - W2 EXTERIOR WALL - TYPE W2 (GARAGE WALL)
SHIPLAP CEMENT BOARD SIDING - COLOUR WHITE
- ROOF TYPES
- R1 ROOF TYPE R1 - STANDING SEAM STAINLESS STEEL ROOF
 - R2 ROOF TYPE GARAGE R2 - STANDING SEAM STAINLESS STEEL ROOF
 - R3 ROOF TYPE PORCH R3 - STANDING SEAM STAINLESS STEEL ROOF

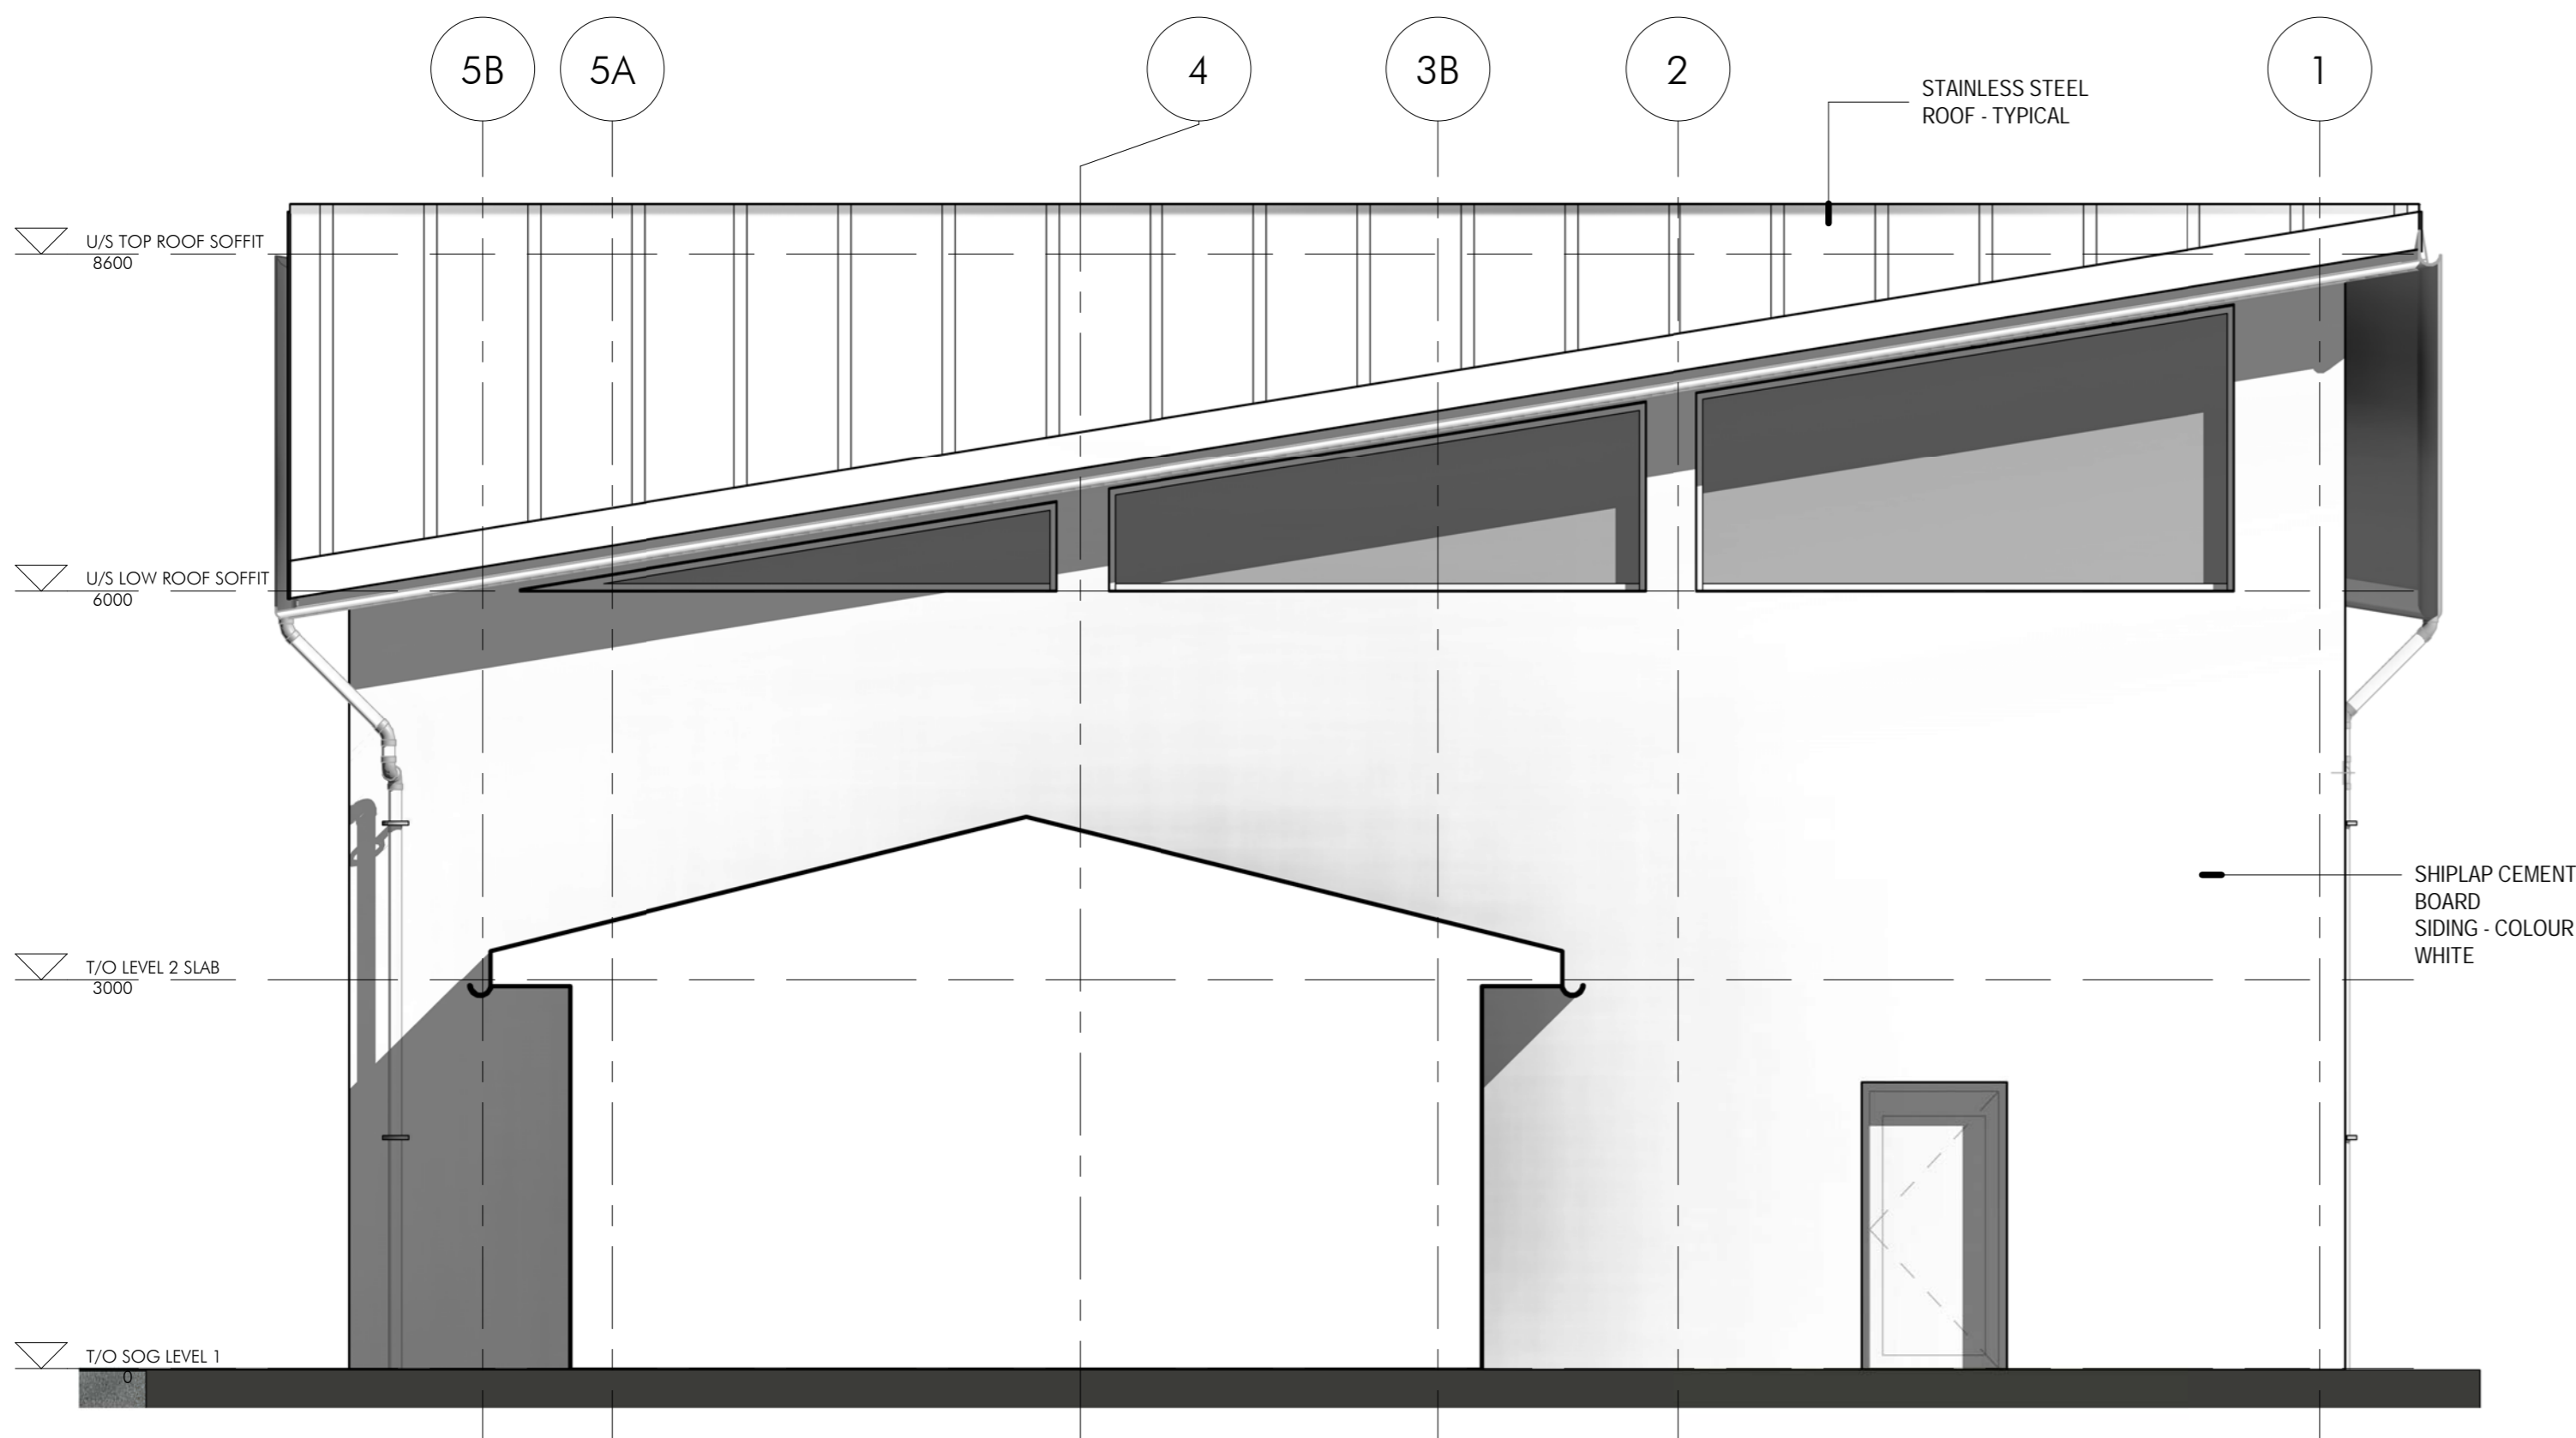

3 GARAGE SOUTH ELEVATION -SPA
1:50

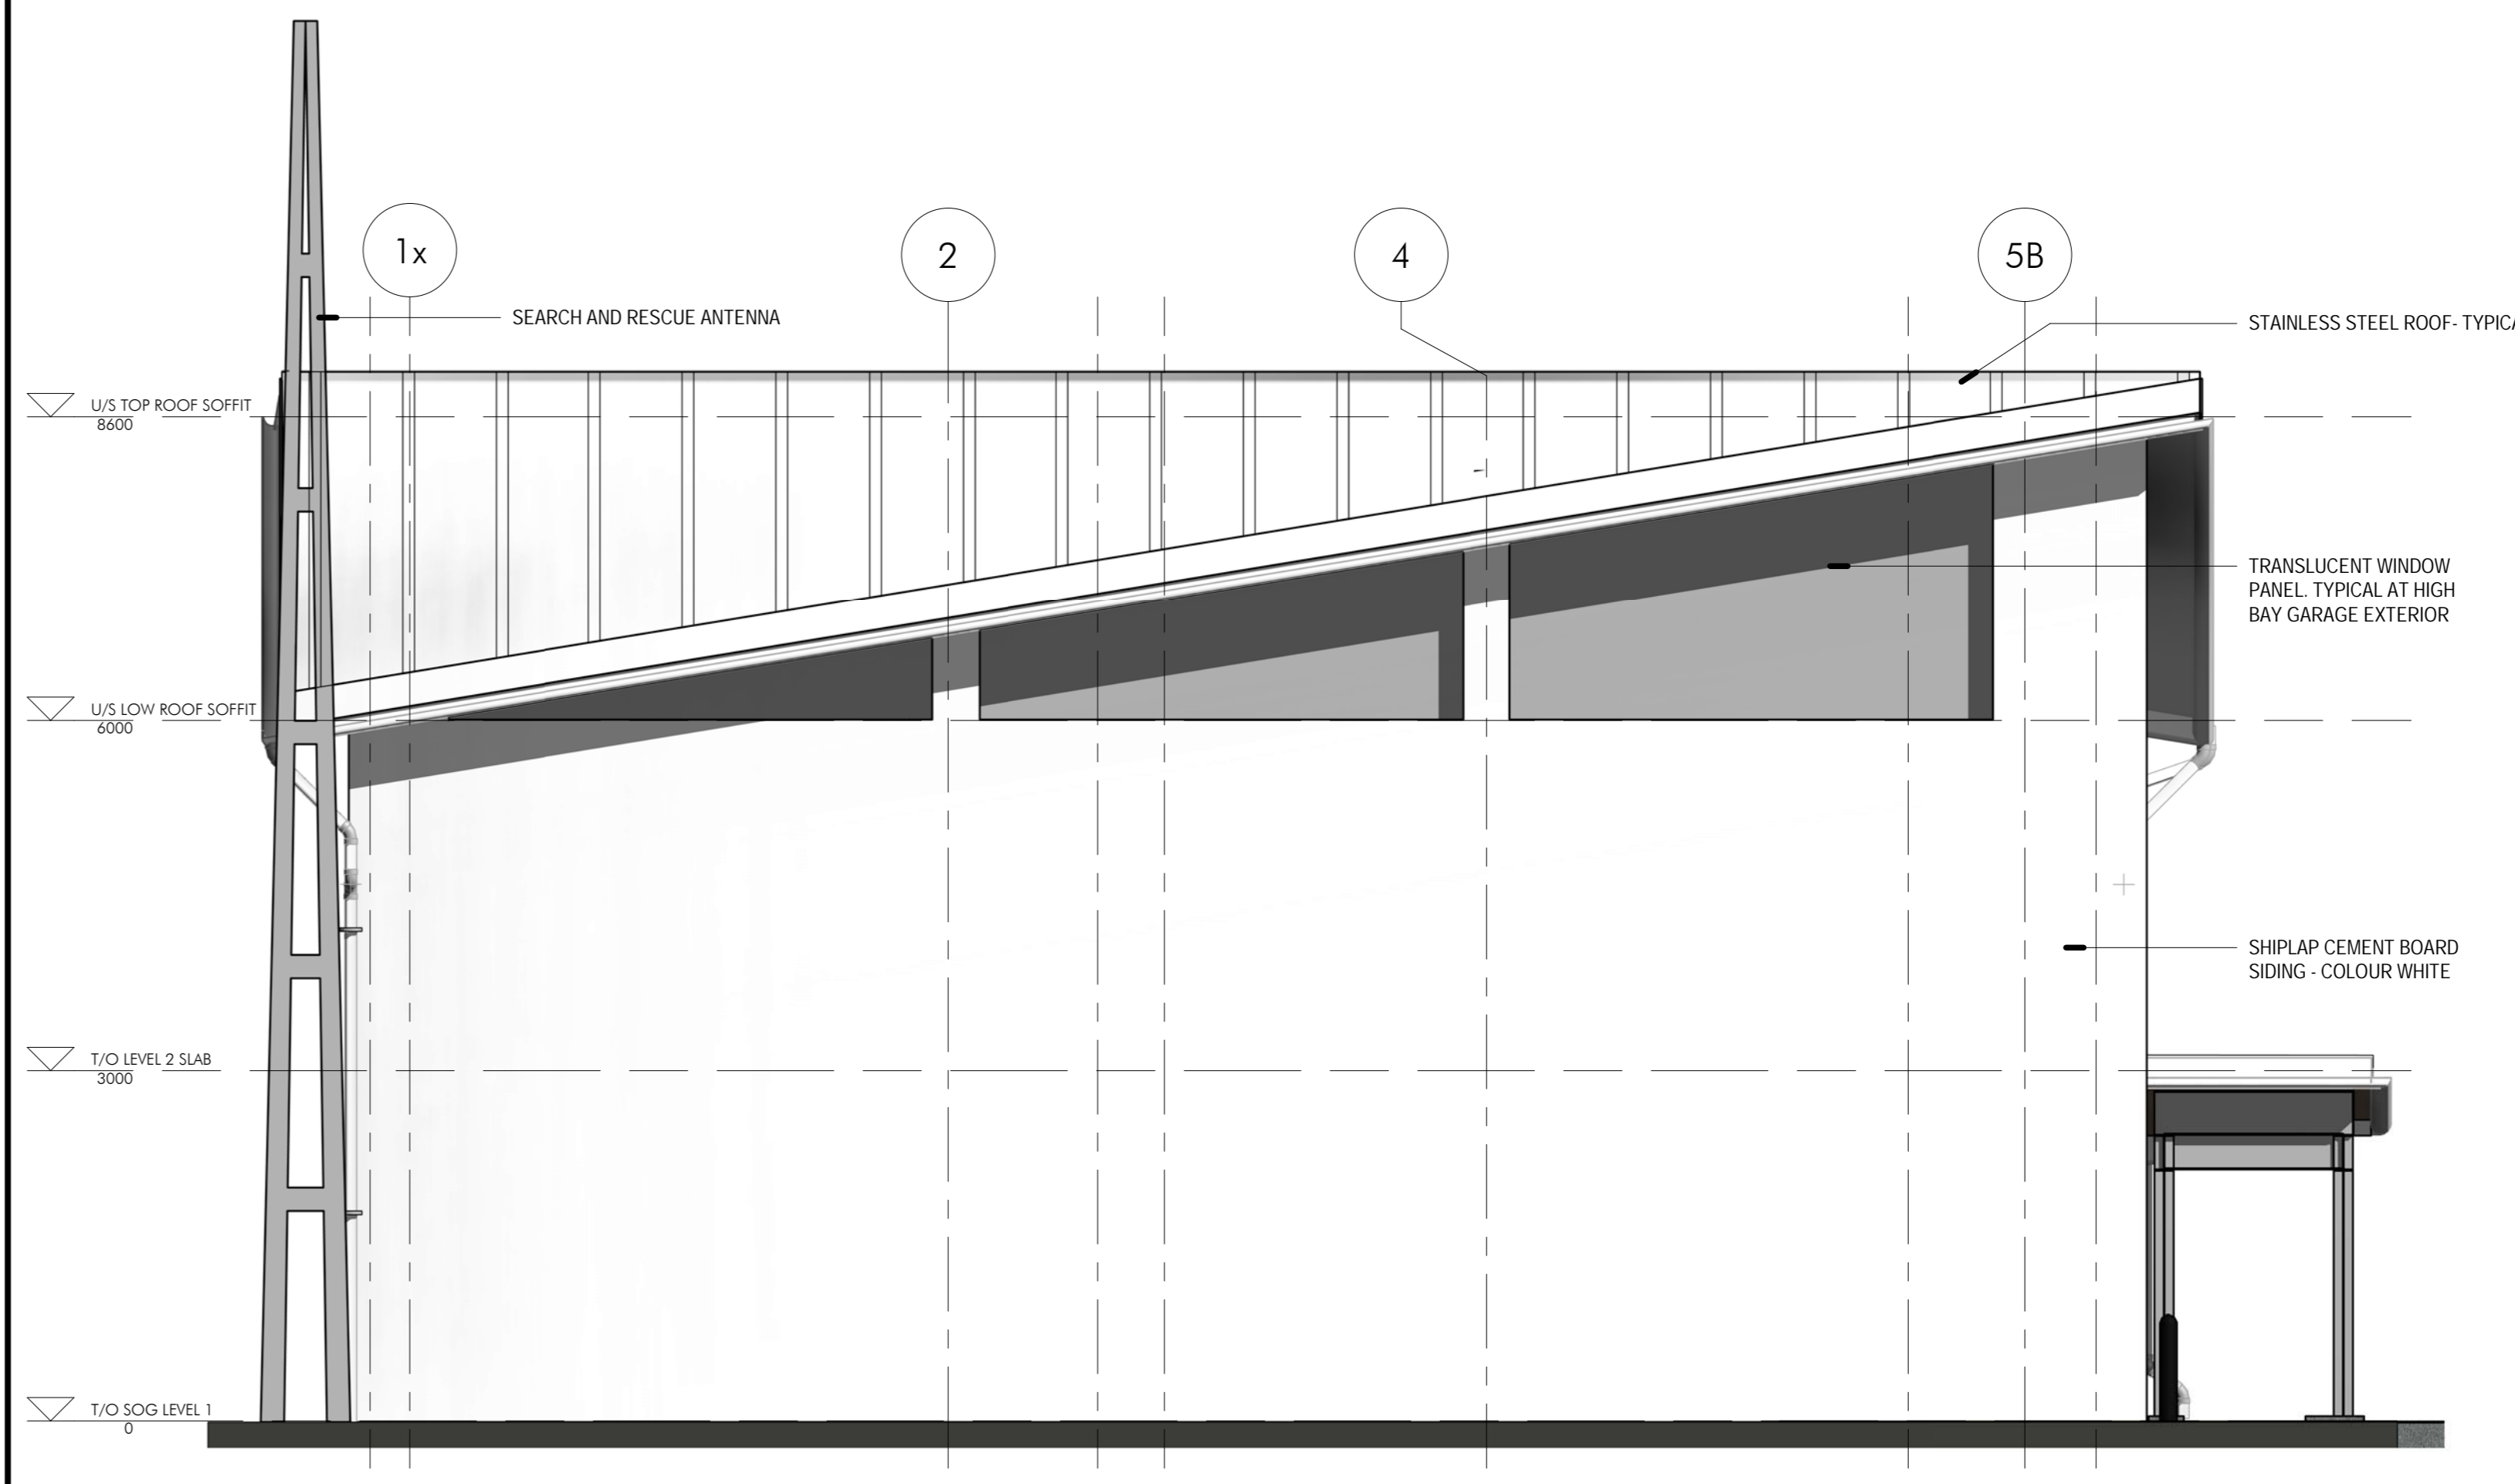

4 GARAGE NORTH ELEVATION -SPA
1:50

04		
03		
02		
01	ISSUED FOR SPA	3 June 2019
revision		date

Do not scale drawings. Verify all dimensions and conditions on site and immediately notify the Departmental Representative of all discrepancies.

- A Detail No. No. du détail
- B drawing no. - where detail required dessin no. - ou détail exigé
- C drawing no. - where detailed dessin no. - ou détaillé

project title
titre du projet
COBOURG CITY
COBOURG SEARCH

drawing title
titre du dessin
BUILDING ELEVATIONS 2

drawn by
dessiné par
GA

designed by
conçu par
AT

approved by
approuvé par
AT

bid
offre
DFO PROJECT MANAGER
project manager
administrateur de projets

project date
date du projet
29-03-2019

project no.
no. du projet
R.084112.001

drawing no.
dessiné no.
SPA-A6