

WALL TYPES


- W1 EXTERIOR WALL - TYPE W1
SHIPLAP CEMENT BOARD SIDING - COLOUR WHITE
- W2 EXTERIOR WALL - TYPE W2 (GARAGE WALL)
SHIPLAP CEMENT BOARD SIDING - COLOUR WHITE

ROOF TYPES

- R1 ROOF TYPE R1 - STANDING SEAM STAINLESS STEEL ROOF
- R2 ROOF TYPE GARAGE R2 - STANDING SEAM STAINLESS STEEL ROOF
- R3 ROOF TYPE PORCH R3 - STANDING SEAM STAINLESS STEEL ROOF

1 WEST ELEVATION - SPA

1 : 50

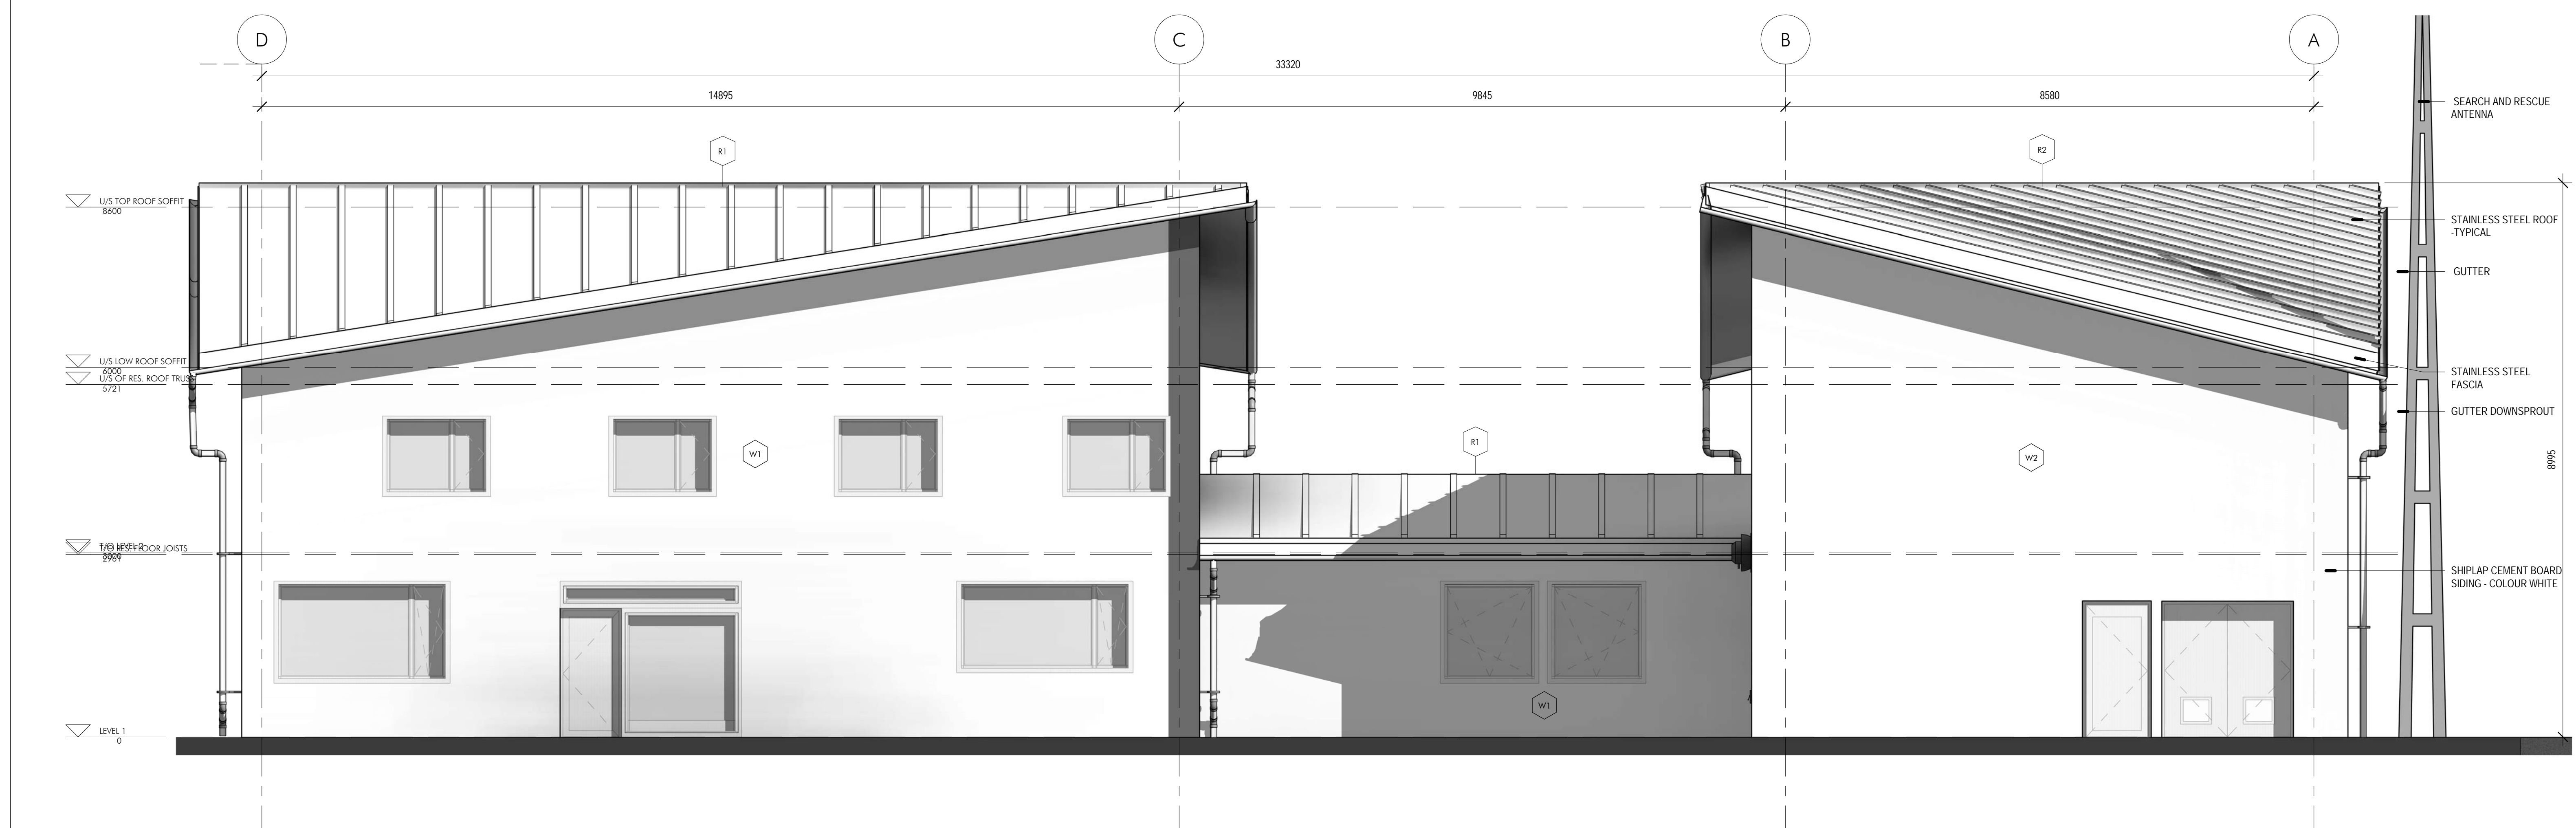

04		
03		
02	ISSUED FOR SPA rev. 1	18 NOV 2019
01	ISSUED FOR SPA	3 JUNE 2019
revision		date

Do not scale drawings. Verify all dimensions and conditions on site and immediately notify the Departmental Representative of all discrepancies.

- A Detail No. No. du détail
- B drawing no. - where detail required dessin no. - ou détail exigé
- C drawing no. - where detailed dessin no. - ou détaillé

project title
titre du projet
COBOURG CITY
COBOURG SEARCH

drawing title
titre du dessin
BUILDING ELEVATIONS 1

drawn by
dessiné par
GA

designed by
conçu par
AT

approved by
approuvé par
AT

bid
offre
DFO PROJECT MANAGER

project date
date du projet
29-03-2019

project no.
no. du projet
R.084112.001

drawing no.
dessiné no.
SPA-A5

2 EAST ELEVATION-SPA

1 : 50