



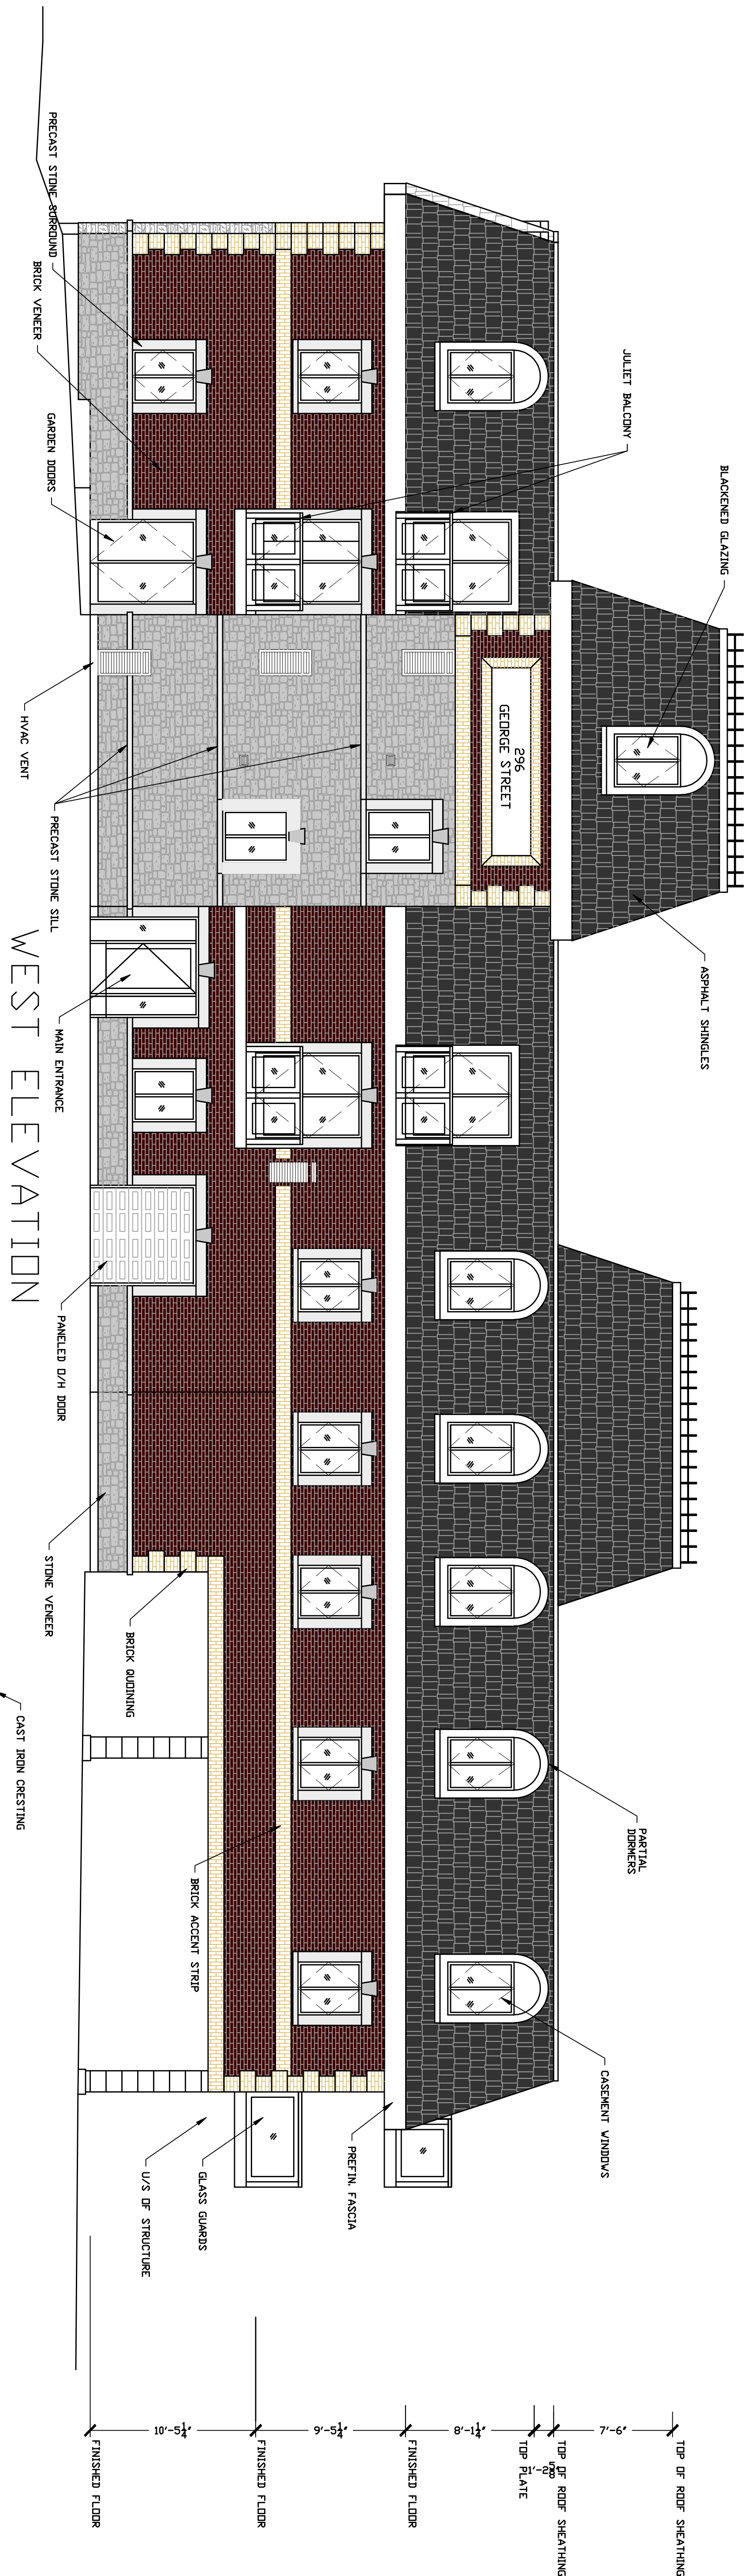

WEST ELEVATION

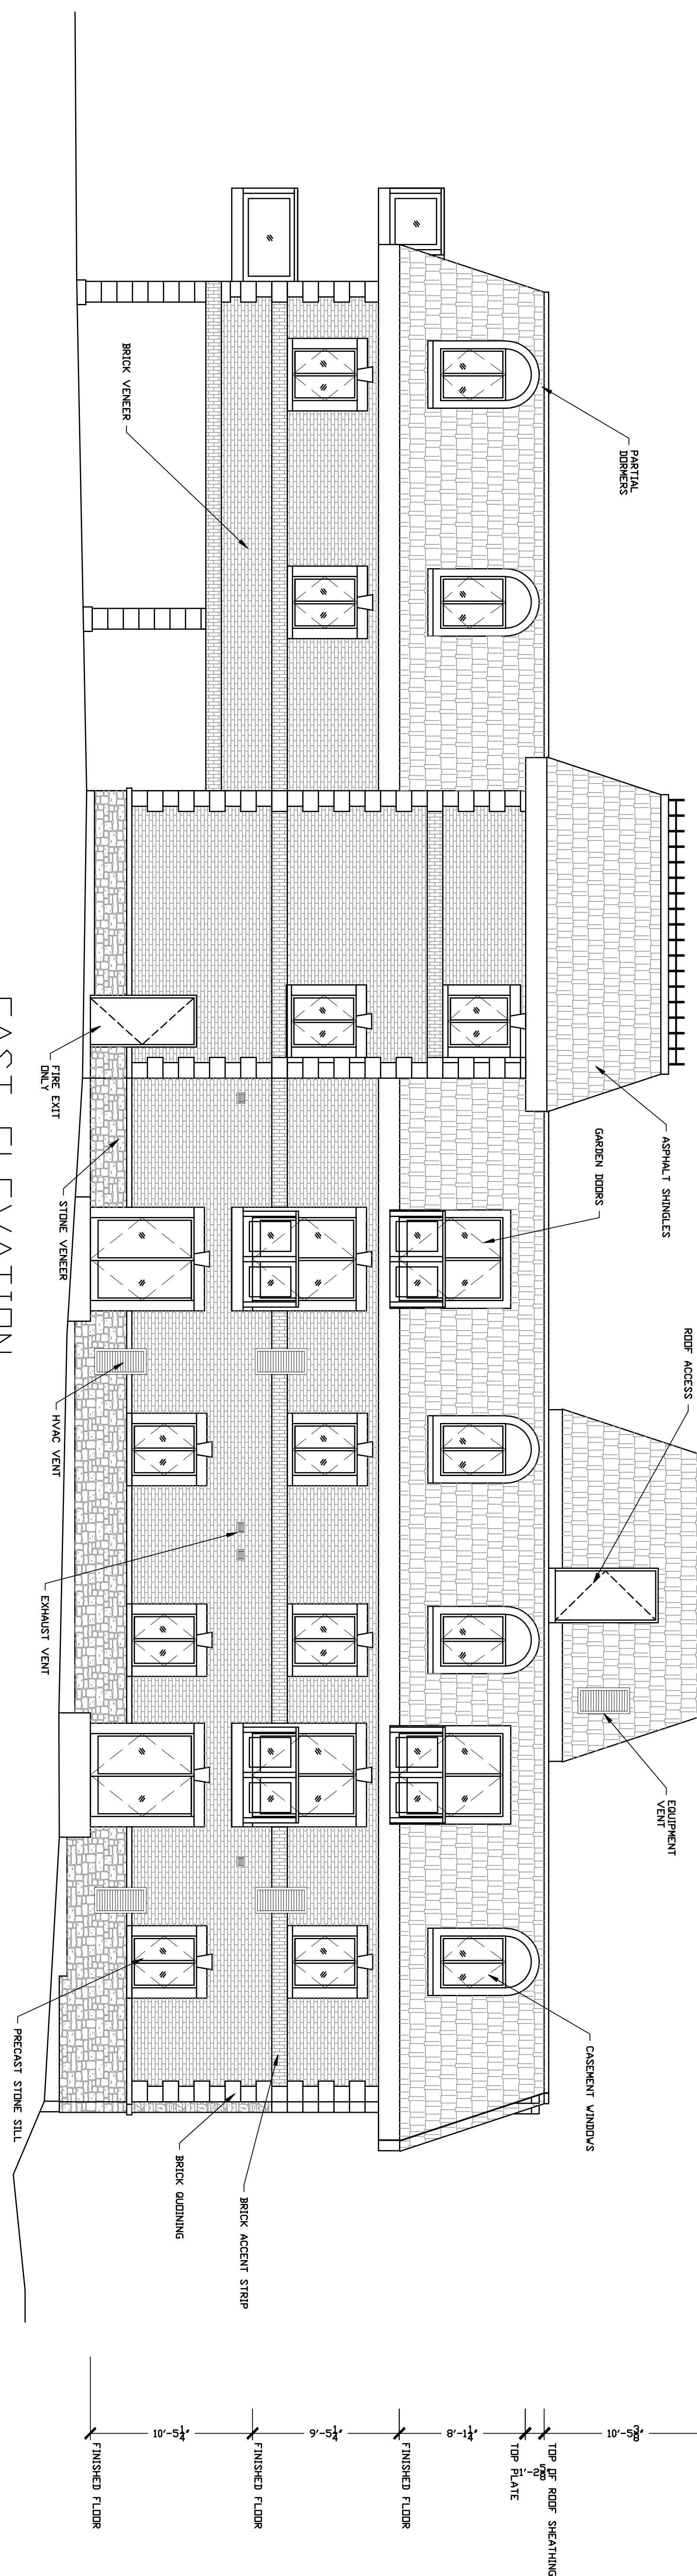

EAST ELEVATION



SOUTH ELEVATION


NORTH ELEVATION

DATE	NO.	ISSUE	INT.
NOV/22/19	1	FOR TOWN PRE-CONSULTATION	RWB
April 19/21	2	1st Submission	RWB

DATE	NO.	REVISION	BY
April 19/21	1	AS PER PRE-CONSULTATION	RWB

DIMENSIONS MUST NOT BE SCALED
ALL MEASUREMENTS MUST BE CHECKED
AND VERIFIED AND ALL ERRORS OR
OMISSIONS SHALL BE REPORTED
TO THE CONSULTANT PRIOR TO PRO-
CEEDING WITH THE WORK
ALL PRINTS OF PLANS AND SPECIFIC-
ATIONS ARE THE PROPERTY OF THE
CONSULTANTS AND MUST BE RETURNED
AT COMPLETION OF THE WORK
THIS DRAWING SHALL NOT BE USED FOR
CONSTRUCTION PURPOSES UNTIL
IT IS SIGNED BY THE CONSULTANT
OF RECORD

DATE _____

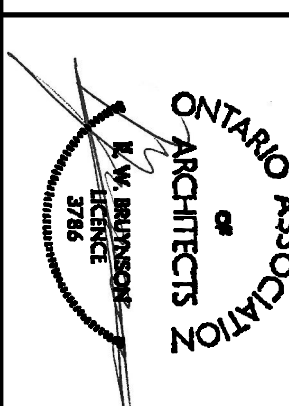

R. W. BRUYNSON INC.
ARCHITECT-CONSULTING ENGINEER
#6 HILLSIDE DR.
HAMPTON, ONTARIO L0B-1J0
TEL: 905-283-4468
E-mail: rbruy@bruy.com

PROJECT
**PROPOSED
APARTMENT BUILDING**
296 GEORGE STREET
COBBOURG, ONTARIO

PRELIMINARY ELEVATIONS

DATE	FEB/21	PROJECT NO.	19029
SCALE	3/16" = 1'-0"	DESIGNED BY	RWB DVG.
DRAWN BY	RWB	CHECKED BY	RWB
			A-2