
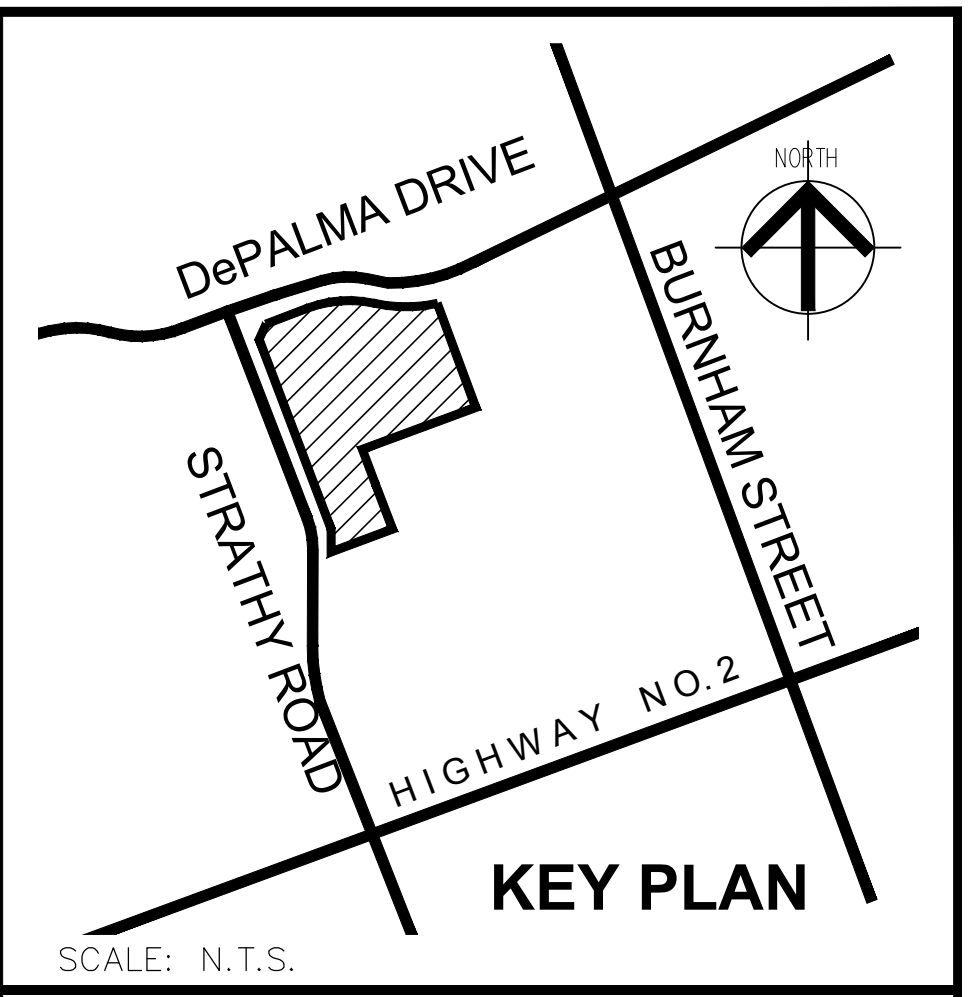


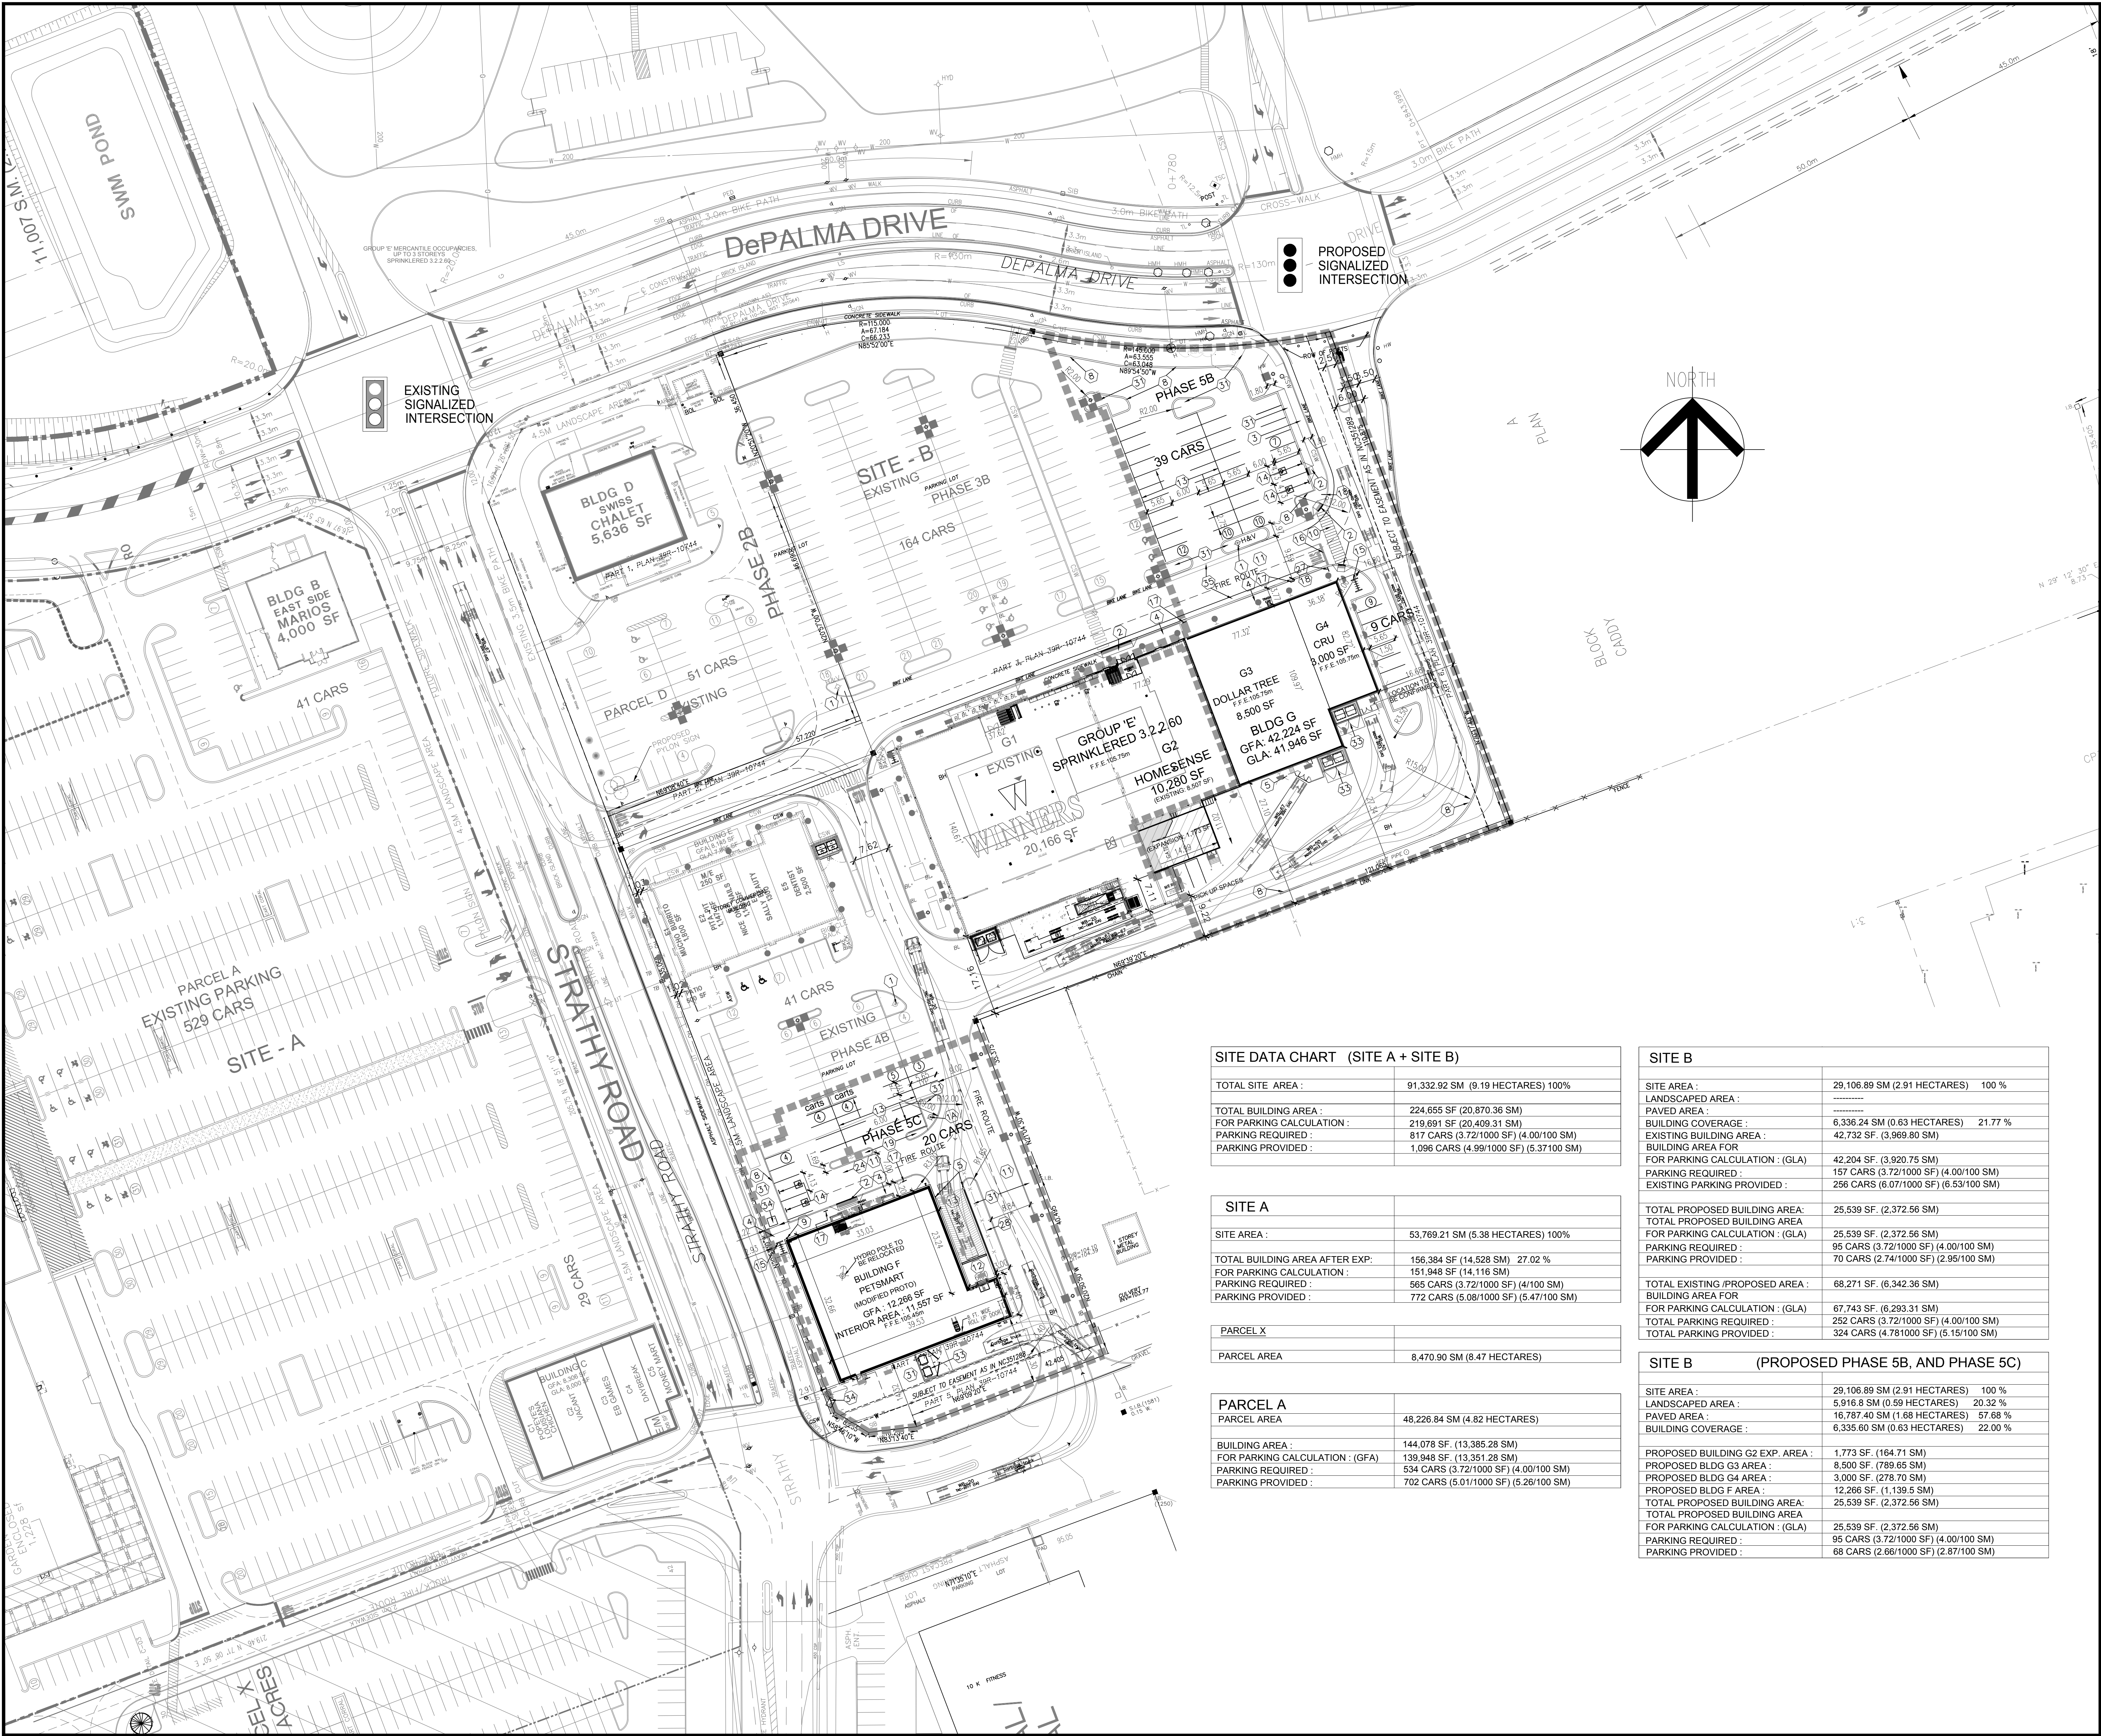

- GENERAL NOTES :**
- 1 EXISTING FIRE HYDRANT
 - 1A PROPOSED FIRE HYDRANT WITH 4 BOLLARDS
 - 2 DEPRESSED CONCRETE CURB AND RAMP. MAX 1 to 10 SLOPE WITH MIN 0.61 M TACTILE WARNING SURFACE
 - 3 CONCRETE SIDEWALK
 - 4 CONCRETE SIDEWALK AT BUILDING SHALL BE CONSTRUCTED BY BUILDING CONTRACTOR REFER TO ARCH. DWGS. FOR EXTENT
 - 5 BOLLARD
 - 6 PAINTED ISLAND
 - 7 LOADING DOCK AREA
 - 8 CONCRETE CURB
 - 9 SIAMESE CONNECTION
 - 10 ASPHALT TO BE SCARIFIED, TO PROVIDE DIFFERING TEXTURE. SCARIFICATION TO ALIGN WITH CROSSWALK MARKINGS, ACTING AS BOTH A VISUAL AND PHYSICAL QUE.
 - 11 HEAVY DUTY ASPHALT
 - 12 CONCRETE PAVING AT LOADING
 - 13 90° PARKING STRIPING (TYP.) AS SHOWN
 - 14 ACCESSIBLE PARKING SPACE AND SIGN (TYP.)
 - 15 BIKE RACK
 - 16 STOP BAR
 - 17 FIRE LANE SIGN
 - 18 PEDESTRIAN CROSSING SIGN
 - 19 CONCRETE ISLAND
 - 24 PEDESTRIAN CROSSING - (ZEBRA STRIPES)
 - 27 STOP SIGN
 - 28 EXISTING FENCE TO BE REMOVED
 - 31 LANDSCAPED ISLAND (TYP.) AS SHOWN
 - 33 CONCRETE PAD FOR GARBAGE ENCLASURE
 - 34 EXISTING TRANSFORMER ON CONCRETE PAD
 - 35 1.0 M BIKE LANE

- LEGEND**
- PHASING LINE
 - CONCRETE CURB
 - CONCRETE
 - PAINTED ISLAND
 - LANDSCAPED ISLAND (CONCRETE CURB)
 - MAIN PRINCIPAL ENTRANCE
 - FIRE HYDRANT
 - LIGHT FIXTURE

Contractor must check and verify all dimensions on the job and report any discrepancies to the Architect before proceeding with the work.
Do not scale the drawing.
This drawing was developed for a specific purpose; use for any other purpose is not permitted.
This drawing must be read in the context of all the other drawings which constitute the document.

No.	REVISIONS	MARK	VOID	ALL	COPIES	PREVIOUS	FINAL	DATE	DATE	BY
5	2nd SUBMISSION FOR PHASE 5B AND C							SEP 11, 2020		DR
4	REVISED AS PER CITY'S COMMENTS							SEP 03, 2020		DR
3	ISSUED FOR SPA PHASE 5B AND C							JUL 15, 2020		DR
2	PARKING & LOADING UPDATED							JUL 08, 2020		RU
1	ISSUED FOR TENDER							JUN 29, 2020		DR

Contractor must check and verify all dimensions on the job and report any discrepancies to the Architect before proceeding with the work.
Do not scale the drawing.
This drawing contains copyright material belonging to the Architect.
This drawing was developed for a specific purpose; use for any other purpose is not permitted.
This drawing shall not be reproduced in whole or in part without the written approval of the Architect.
This drawing must be read in the context of all the other drawings which constitute the document.

SITE PLAN - PHASE 5 B AND C

SCALE: 1:500

COBOURG
DePALMA DRIVE AND STRATHY ROAD
COBOURG , ONTARIO
ROYAL COBOURG CENTERS LIMITED

PETROFF

260 TOWN CENTRE BLVD. SUITE 300
MARKHAM ONTARIO CANADA L3R 8H8
TEL. 905.470.7000 FAX. 905.470.2500

ARCHITECTS

ALL HANDY
LICENSE
6768

DRAWN BY: DR

CHECKED BY: AH

DATE: DECEMBER 17, 2010

ISSUED: SEPTEMBER 11, 2020

PROJECT No: **94091**

DWG. No: **SA-002**