




G:\Shared drives\Commercial Department\01 - PROJECTS\210018-DC - East Village Block 95\SHEET SET\210018\_L1\_Landscape Plan.dwg

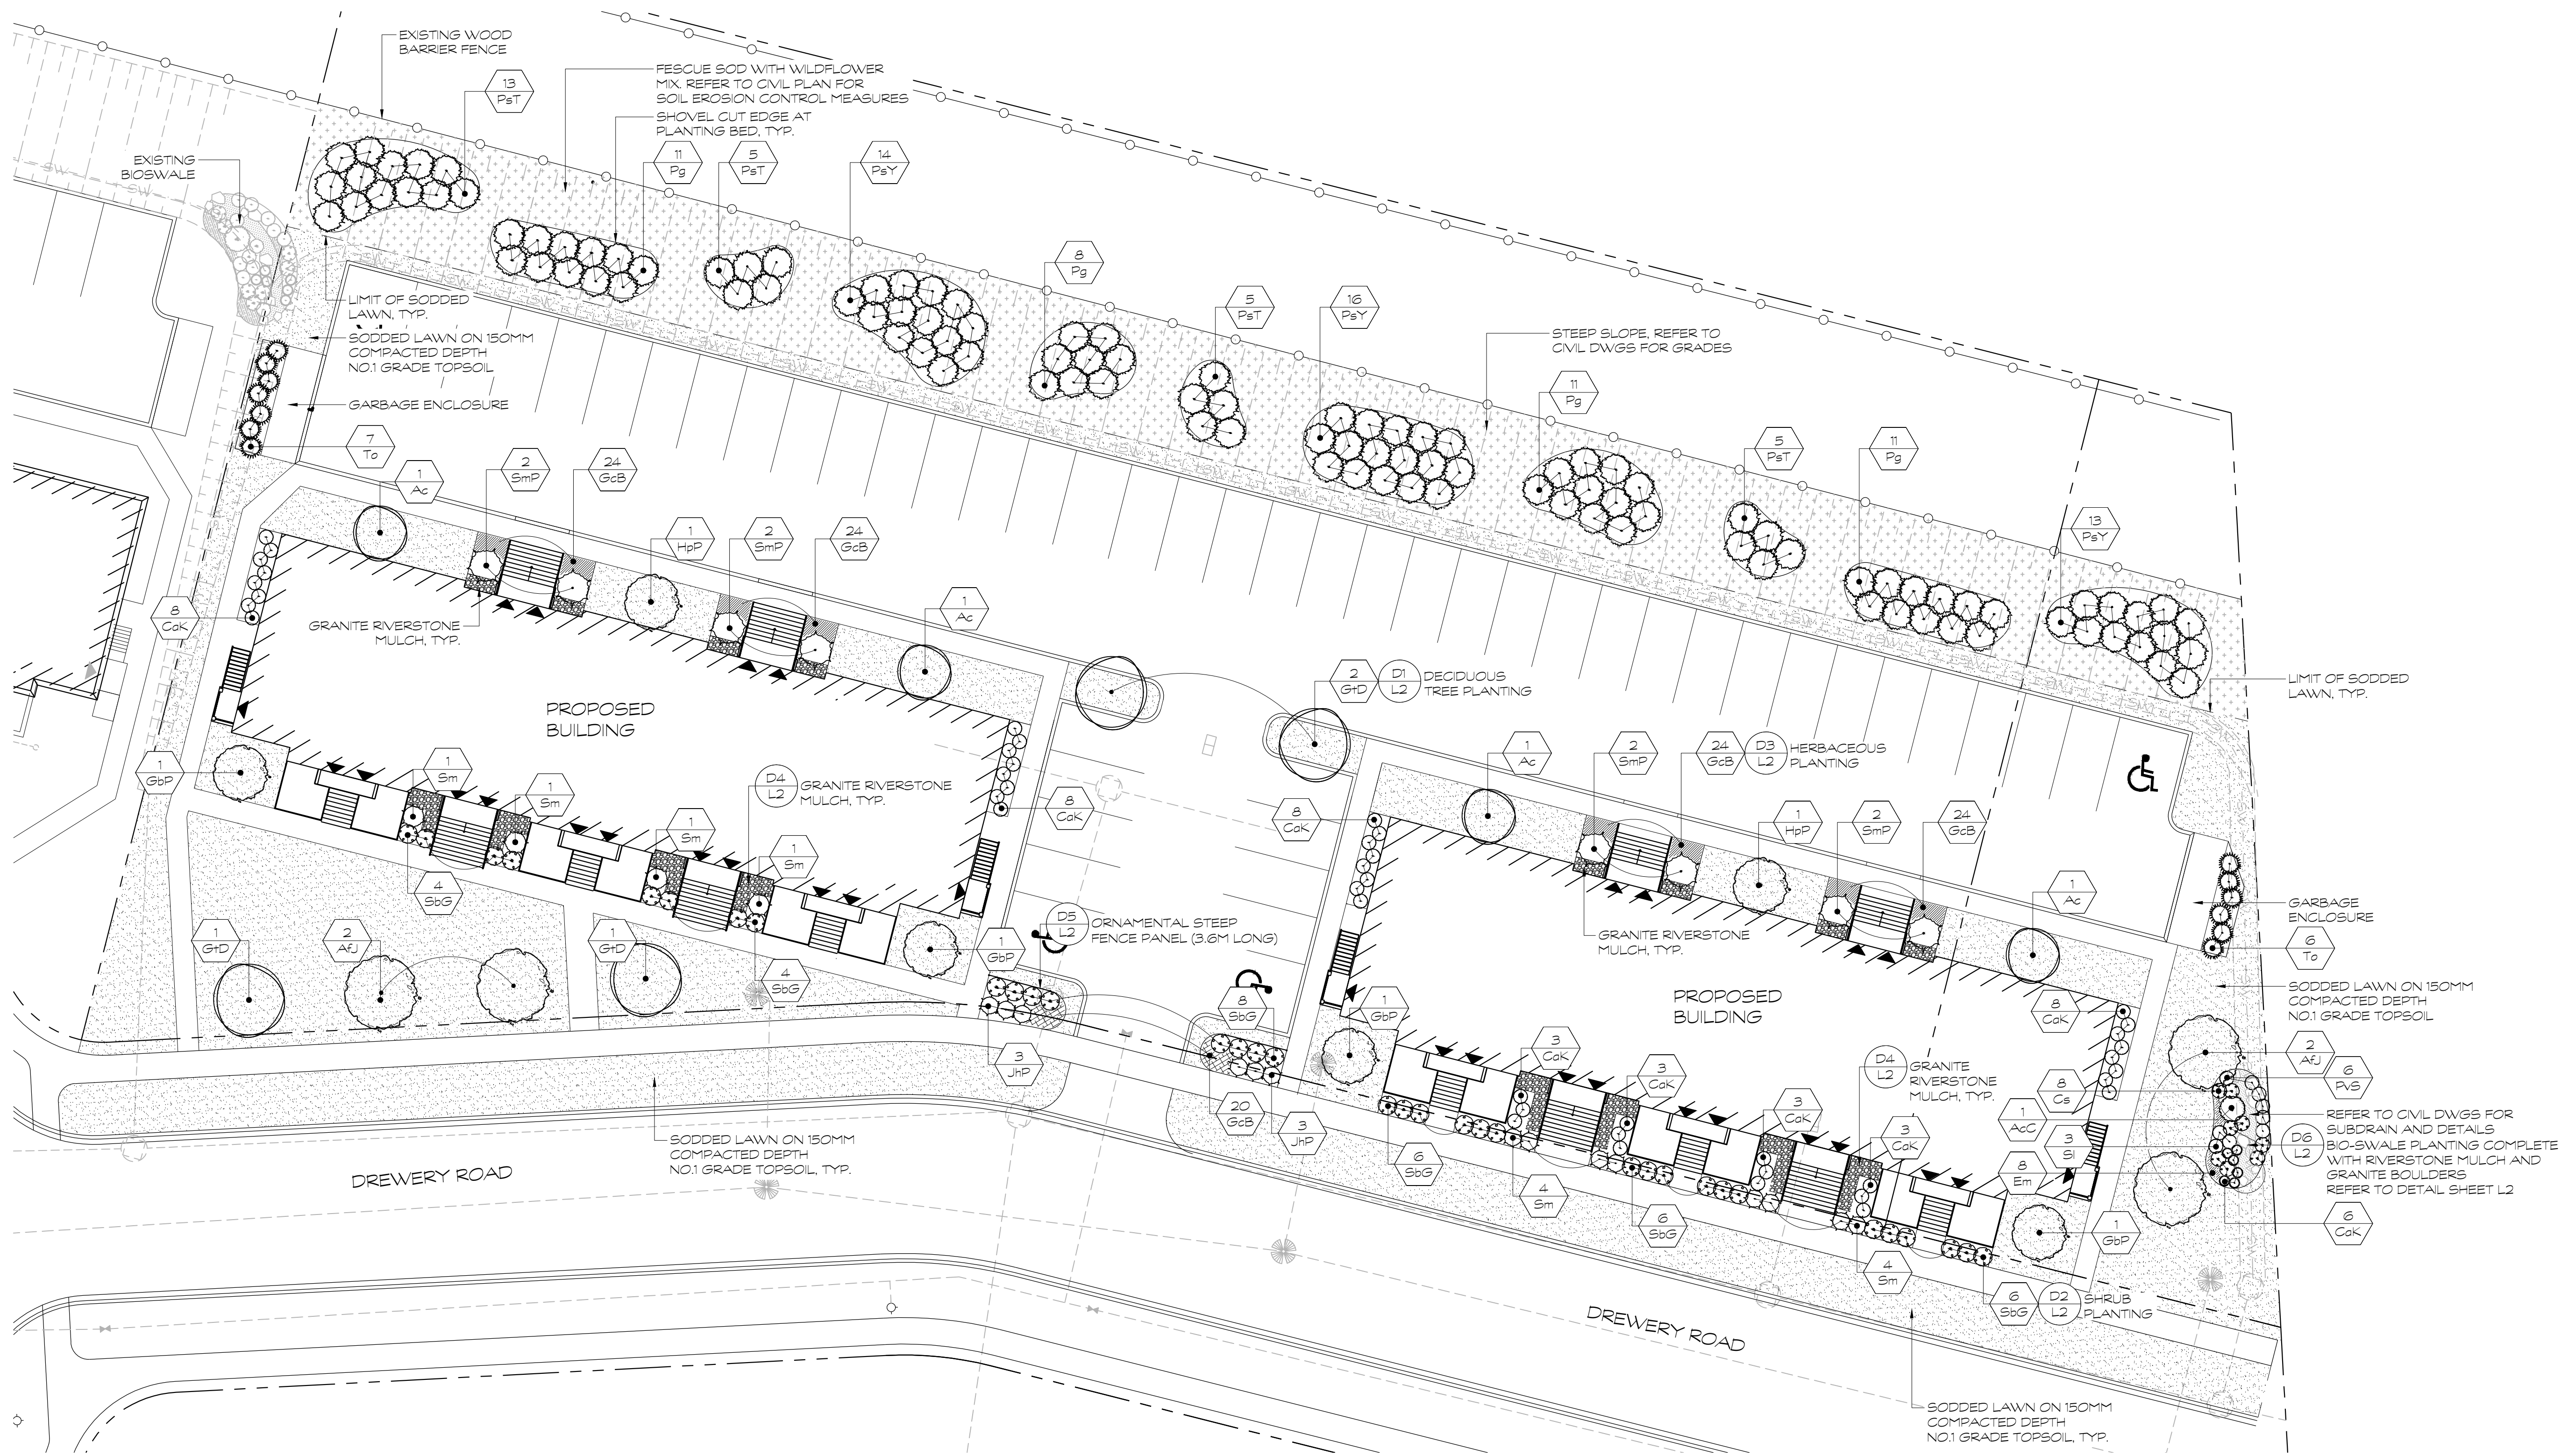


PLANT MATERIAL SCHEDULE						
SYMBOL	QUANTITY	BOTANICAL NAME	COMMON NAME	SIZE	CONDITION	REMARKS
Trees						
Ac	4	Amelanchier canadensis	Canadian Serviceberry	60cm	WB	
AcJ	4	Acer x. freemanii 'Jeffersred'	Autumn Blaze Maple	60cm	WB	
GbP	4	Ginkgo biloba 'Princeton Sentry'	Princeton Sentry Maidenhair Tree	60cm	WB	
GdD	4	Gleditsia triacanthos 'Draves'	Greenkeeper Honey Locust	60cm	WB	
HpP	2	Hydrangea paniculata 'Pinky Winky'	Pinky Winky Hydrangea	150cm	7gal	STD
SmP	8	Syringa meyeri 'Palatin STD'	Dwarf Korean Lilac Tree STD	45mm	15 gal	STD
Shrubs						
JHP	6	Juniperus horizontalis 'Prince of Wales'	Prince of Wales Juniper	60cm	3gal	Potted
SgG	34	Spiraea bumalda 'Goldflame'	Goldflame Spiraea	60cm	3gal	Potted
Sm	12	Syringa meyeri 'Palatin'	Dwarf Korean Lilac	60cm	3gal	Potted
To	13	Thuja occidentalis	White Cedar	175cm	GT	
Herbaceous Plants						
CoK	44	Colamagrostis acutiflora 'Karl Foerster'	Karl Foerster Feather Reed Grass	2gal	Potted	
GcB	116	Geranium x. cantabrigiense 'Blokava'	Blokava Geranium	1gal	potted	

PLANT MATERIAL SCHEDULE - BIO SWALE						
SYMBOL	QUANTITY	BOTANICAL NAME	COMMON NAME	SIZE	CONDITION	REMARKS
AcC	1	Amelanchier canadensis 'Clump'	Canadian Serviceberry Clump	110cm	10 gal	Potted
CoK	6	Colamagrostis acutiflora 'Karl Foerster'	Karl Foerster Feather Reed Grass	2gal	Potted	
Cs	6	Cornus sericea	Red Osier Dogwood	2gal	Potted	Potted
Em	6	Eupatorium maculatum	Spotted Joe-Pye Weed	1gal	Potted	
PvS	6	Panicum virgatum 'Shenandoah'	Red Switch Grass	2gal	Potted	
Si	3	Spiraea latifolia	Broad-Leaved Meadowsweet	50cm	2gal	Potted

PLANT MATERIAL SCHEDULE - SLOPE						
SYMBOL	QUANTITY	BOTANICAL NAME	COMMON NAME	SIZE	CONDITION	REMARKS
Pg	41	Picea glauca	White Spruce	2 yrs.	Transplants	
PsT	26	Pinus strobus	Eastern White Pine	2 yrs.	Transplants	
PsY	43	Pinus sylvestris	Scotch Pine	2 yrs.	Transplants	

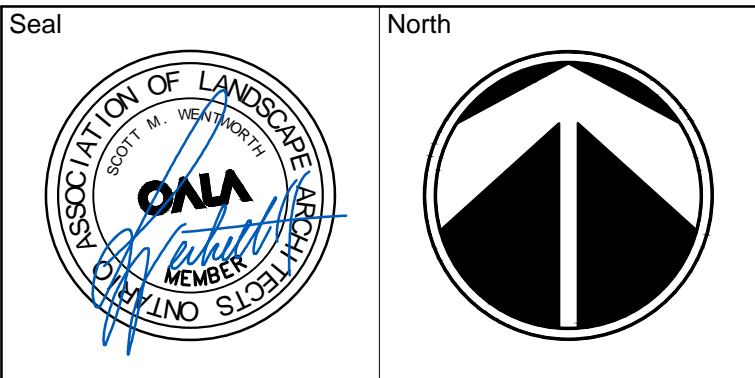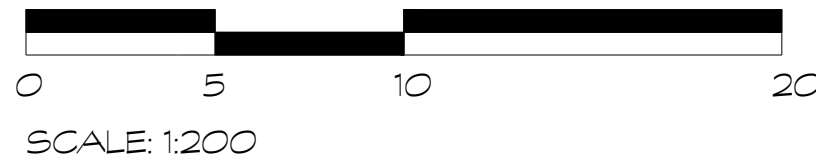

No.	Issues and Revisions	Date
1.	SPC SUBMISSION	2021-04-07
2.	SPC RESUBMISSION	2021-04-30

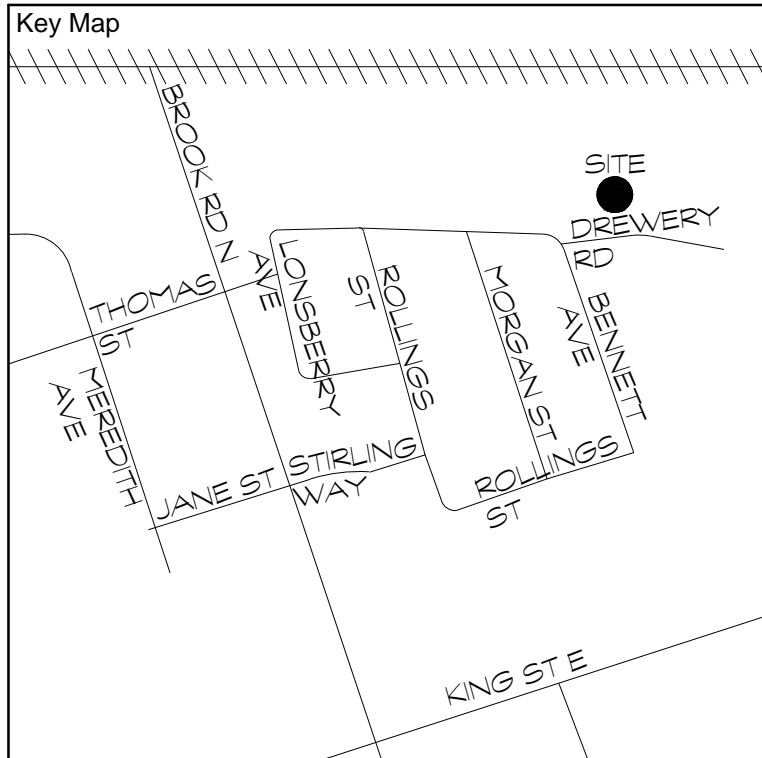

**Project Notes**  
This design and drawing are the property of The Scott Wentworth Landscape Group Ltd. and are not to be copied or used for construction purposes without the Landscape Architect's express written consent.

The contractor shall check and verify all dimensions and report any discrepancies, error, or omissions to the Landscape Architect prior to commencing work.

Base plan information taken from Site Plan provided by:  
Company Name: ENGAGE ENGINEERING  
Dated: MARCH 2021

Wentworth Landscapes  
13392 Loyalist Parkway R.R.1, Picton ON K0K 2T0  
613.547.3772

Consultants



Client  
STALWOOD HOMES

Project  
BLOCK 95 - EAST VILLAGE

Project Location  
EAST VILLAGE SUBDIVISION - BLOCK 95  
COBOURG, ON

Drawing Title  
LANDSCAPE PLAN

Scale 1:200	
Date 2021-04-06	Plot Date 2021-04-30
Designed By T.G.	Drawn By D.D.
Approved By S.W.	Drawing Number
Project Number 210018	

L1



