


01 3 6 10 15 m
SOUTH ELEVATION SCALE: 1:100 m

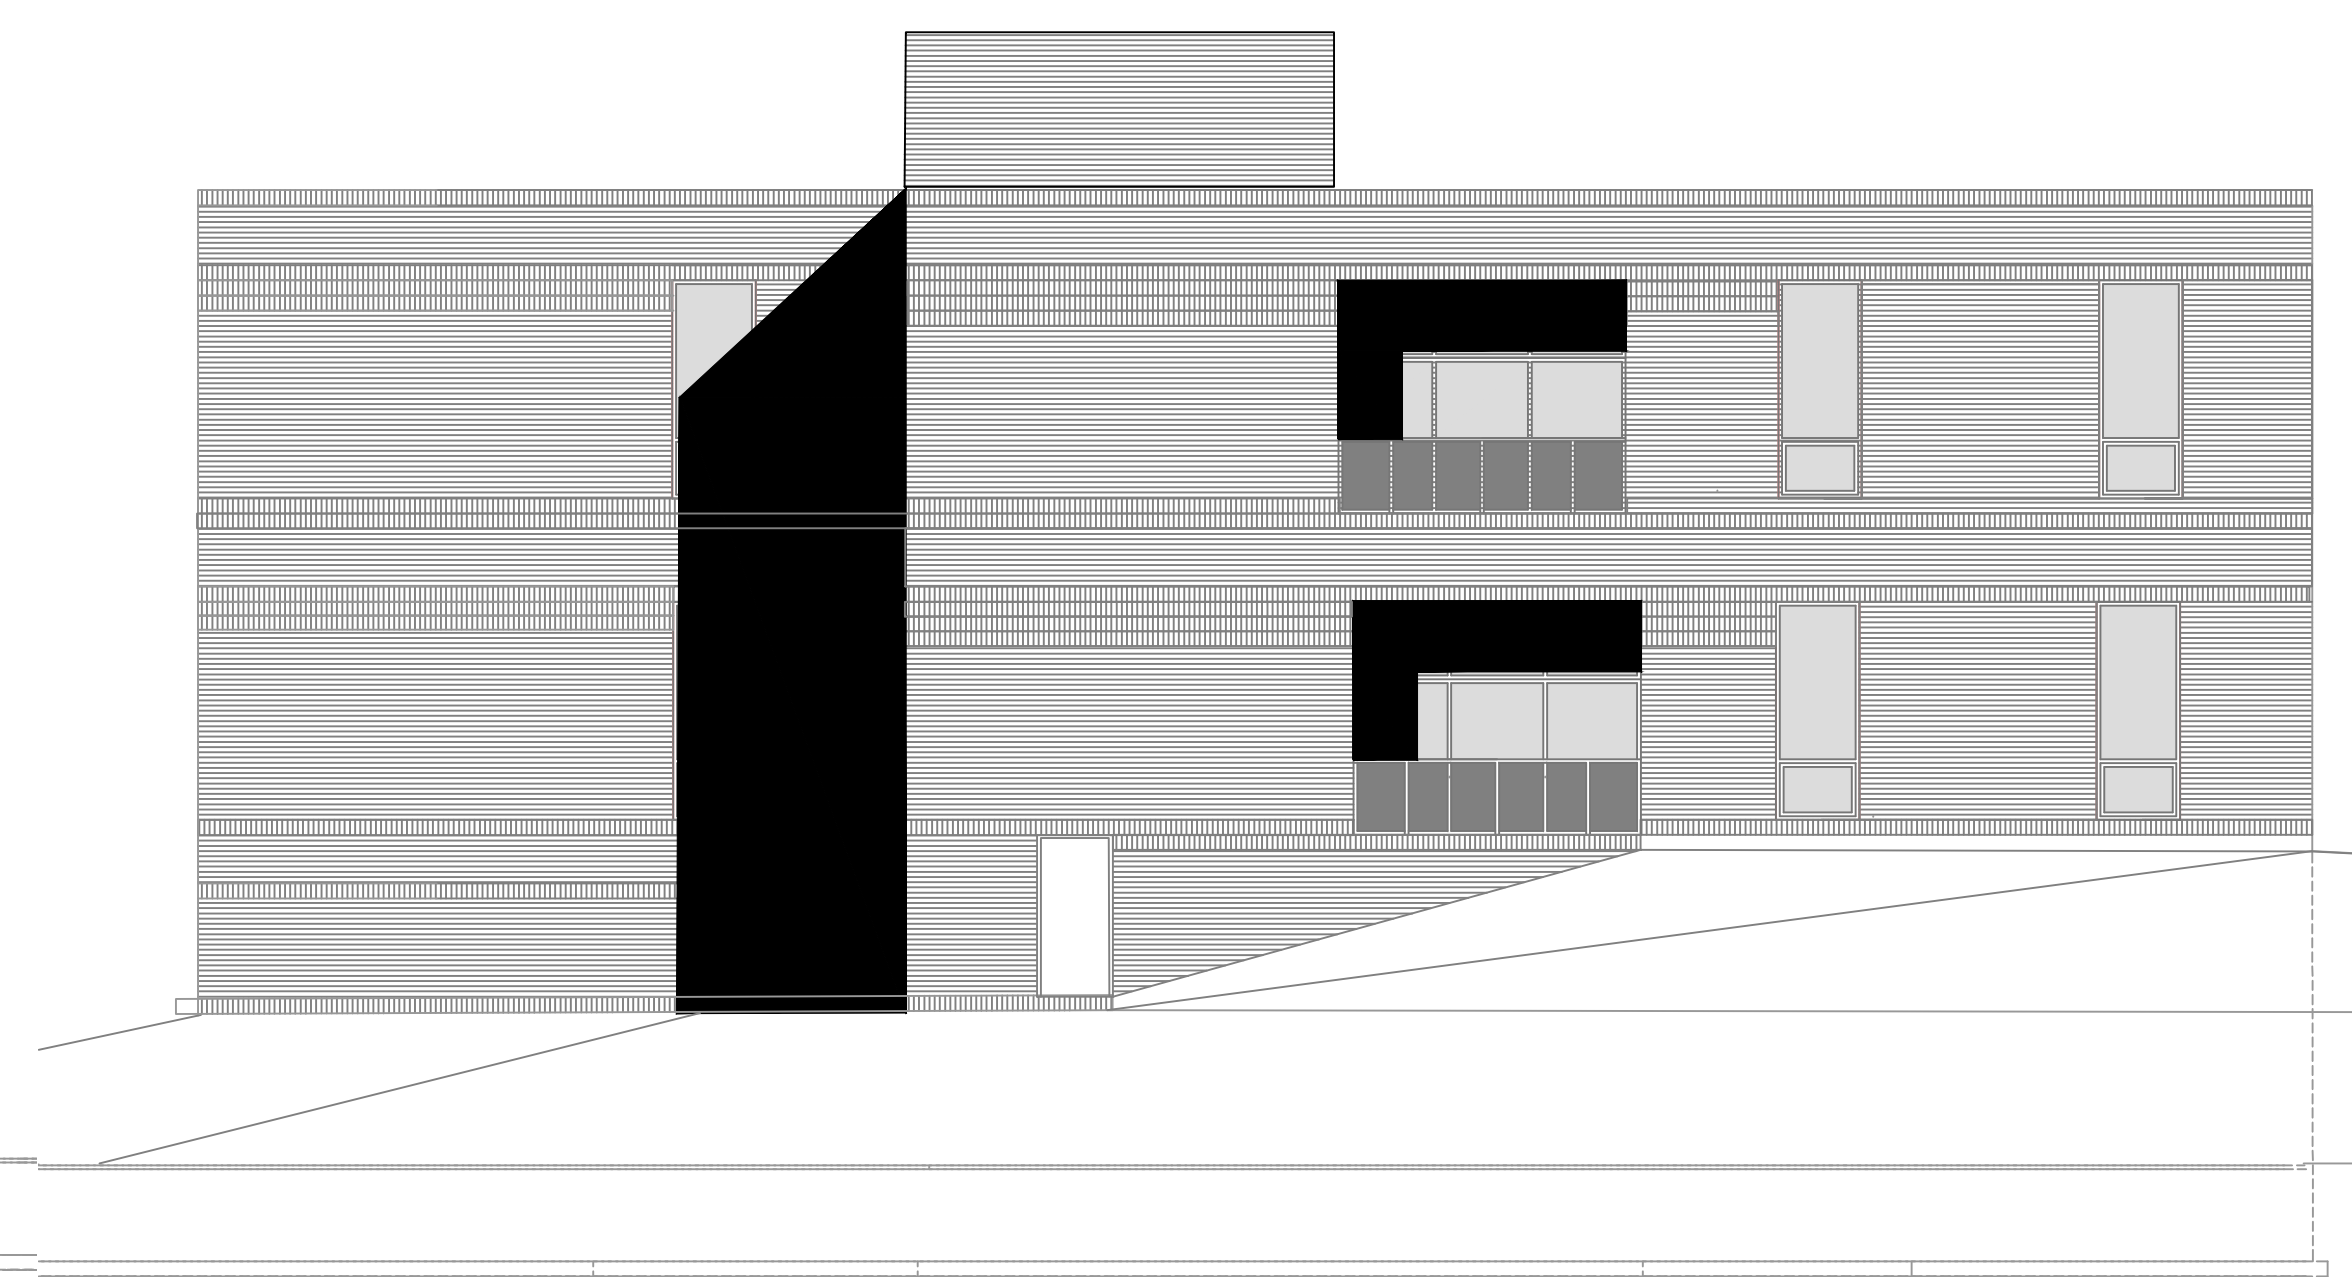

01 3 6 10 15 m
NORTH ELEVATION KING STREET SCALE: 1:100 m

REVISIONS	
No.	Description
0	Issued for permit JAH: 15

THESE DRAWINGS ISSUED


- For approval
- Preliminary
- Tender
- Construction
- As built
- Permit

Contractor to verify all dimensions and details. Report any discrepancies to the Architect prior to construction.

All construction shall be in accordance with local by-laws and the OBC.

These drawings and related documents are copyright property of the Architect and must be returned upon request.

Reproduction in part or in whole is forbidden without the Architect's written consent.

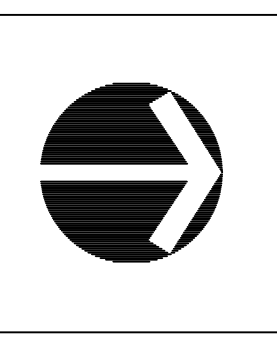

Project Title
COBOURG CREEK LOFTS
415 King Street West
Cobourg, Ontario

Drawing Title
NORTH AND SOUTH ELEVATIONS

VICTOR P. PALA
ARCHITECT LTD.

788 KING ST. W. HAMILTON ON.
L8S 1J8
Phone: (905) 525 2200
Email: vpala1936@gmail.com

Designed	VP	Project Number	1804
Drawn	RS		
Checked	VP	Drawing Number	Rev.
Date	Dec: 01	A-01	0
Scale	1:100 m		