
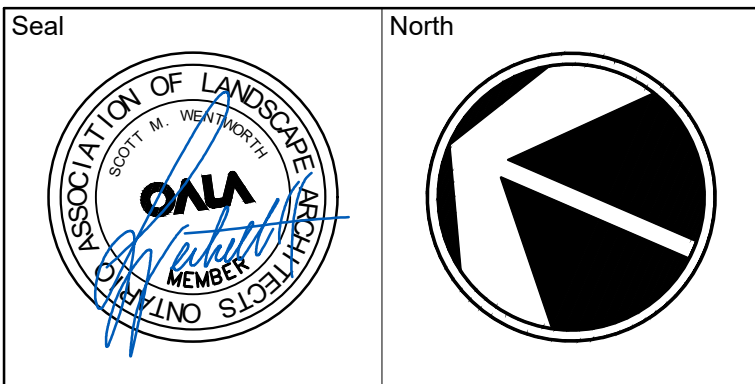



G:\Shared drives\Commercial Department\01 - PROJECTS\20022-DC - Holiday Inn Express\SHEET SET\20022 - L1 - Landscape Plan.dwg

PLANT MATERIAL SCHEDULE					
SYMBOL	QUANTITY	BOTANICAL NAME	COMMON NAME	SIZE	CONDITION
Trees					
AFJ	3	Acer x. freemanii 'Jeffersred'	Autumn Blaze Maple	60mm	WB
CaF	5	Carpinus betulus 'Fastigiata'	Pyramidal European Hornbeam	60mm	WB
GpP	3	Ginkgo biloba 'Princeton Sentry'	Princeton Sentry Maidenhair Tree	60mm	WB
GrS	3	Gleditsia triacanthos 'Skyline'	Skyline Honey Locust	60mm	WB
Pg	3	Picea glauca	White Spruce	175cm	WB
Ta	4	Tilia americana	Basswood	60mm	WB
Shrubs					
AcC	1	Acer ginnala Clump	Amur Maple	150cm	10gal
AcG	2	Amelanchier canadensis Clump	Canadian Serviceberry	150cm	10gal
Dg	25	Deutzia gracilis	Slender Deutzia	50cm	3gal
JhP	21	Juniperus horizontalis 'Prince of Wales'	Prince of Wales Juniper	50cm	3gal
SbG	33	Spiraea bumalda 'Goldflame'	Goldflame Spirea	60cm	3gal
TcC	4	Taxus cuspidata 'Capitata'	Clipped Cone Japanese Yew	110cm	BB
TmH	9	Taxus media 'Hicksii'	Hicks Yew	60cm	BB
Herbaceous Plants					
CaA	12	Calamagrostis autiflora 'Avalanche'	Avalanche Feather Reed Grass	2gal	Potted
CaK	32	Calamagrostis autiflora 'Karl Foerster'	Karl Foerster Feather Reed Grass	2gal	Potted
HS	20	Hemerocallis 'Stella D'Oro'	Stella D'Oro Daylily	1gal	Potted
PaH	12	Pennisetum alopecuroides 'Hameln'	Hameln Dwarf Fountain Grass	2gal	Potted
RF	7	Rudbeckia fulgida 'Goldsturm'	Goldsturm Black-Eyed Susan	1gal	Potted

PLANT MATERIAL SCHEDULE - BIORETENTION BASIN PLANTING					
SYMBOL	QUANTITY	BOTANICAL NAME	COMMON NAME	SIZE	CONDITION
Shrubs					
Ac2	4	Amelanchier canadensis Clump	Canadian Serviceberry Clump	125cm	10 gal
Cr	10	Cornus racemosa	Gray Dogwood	60cm	3 gal
Ra	14	Rhus aromatica	Fragnant Sumac	80cm	3gal
Sc	15	Sambucus canadensis	American Elder	60cm	3gal

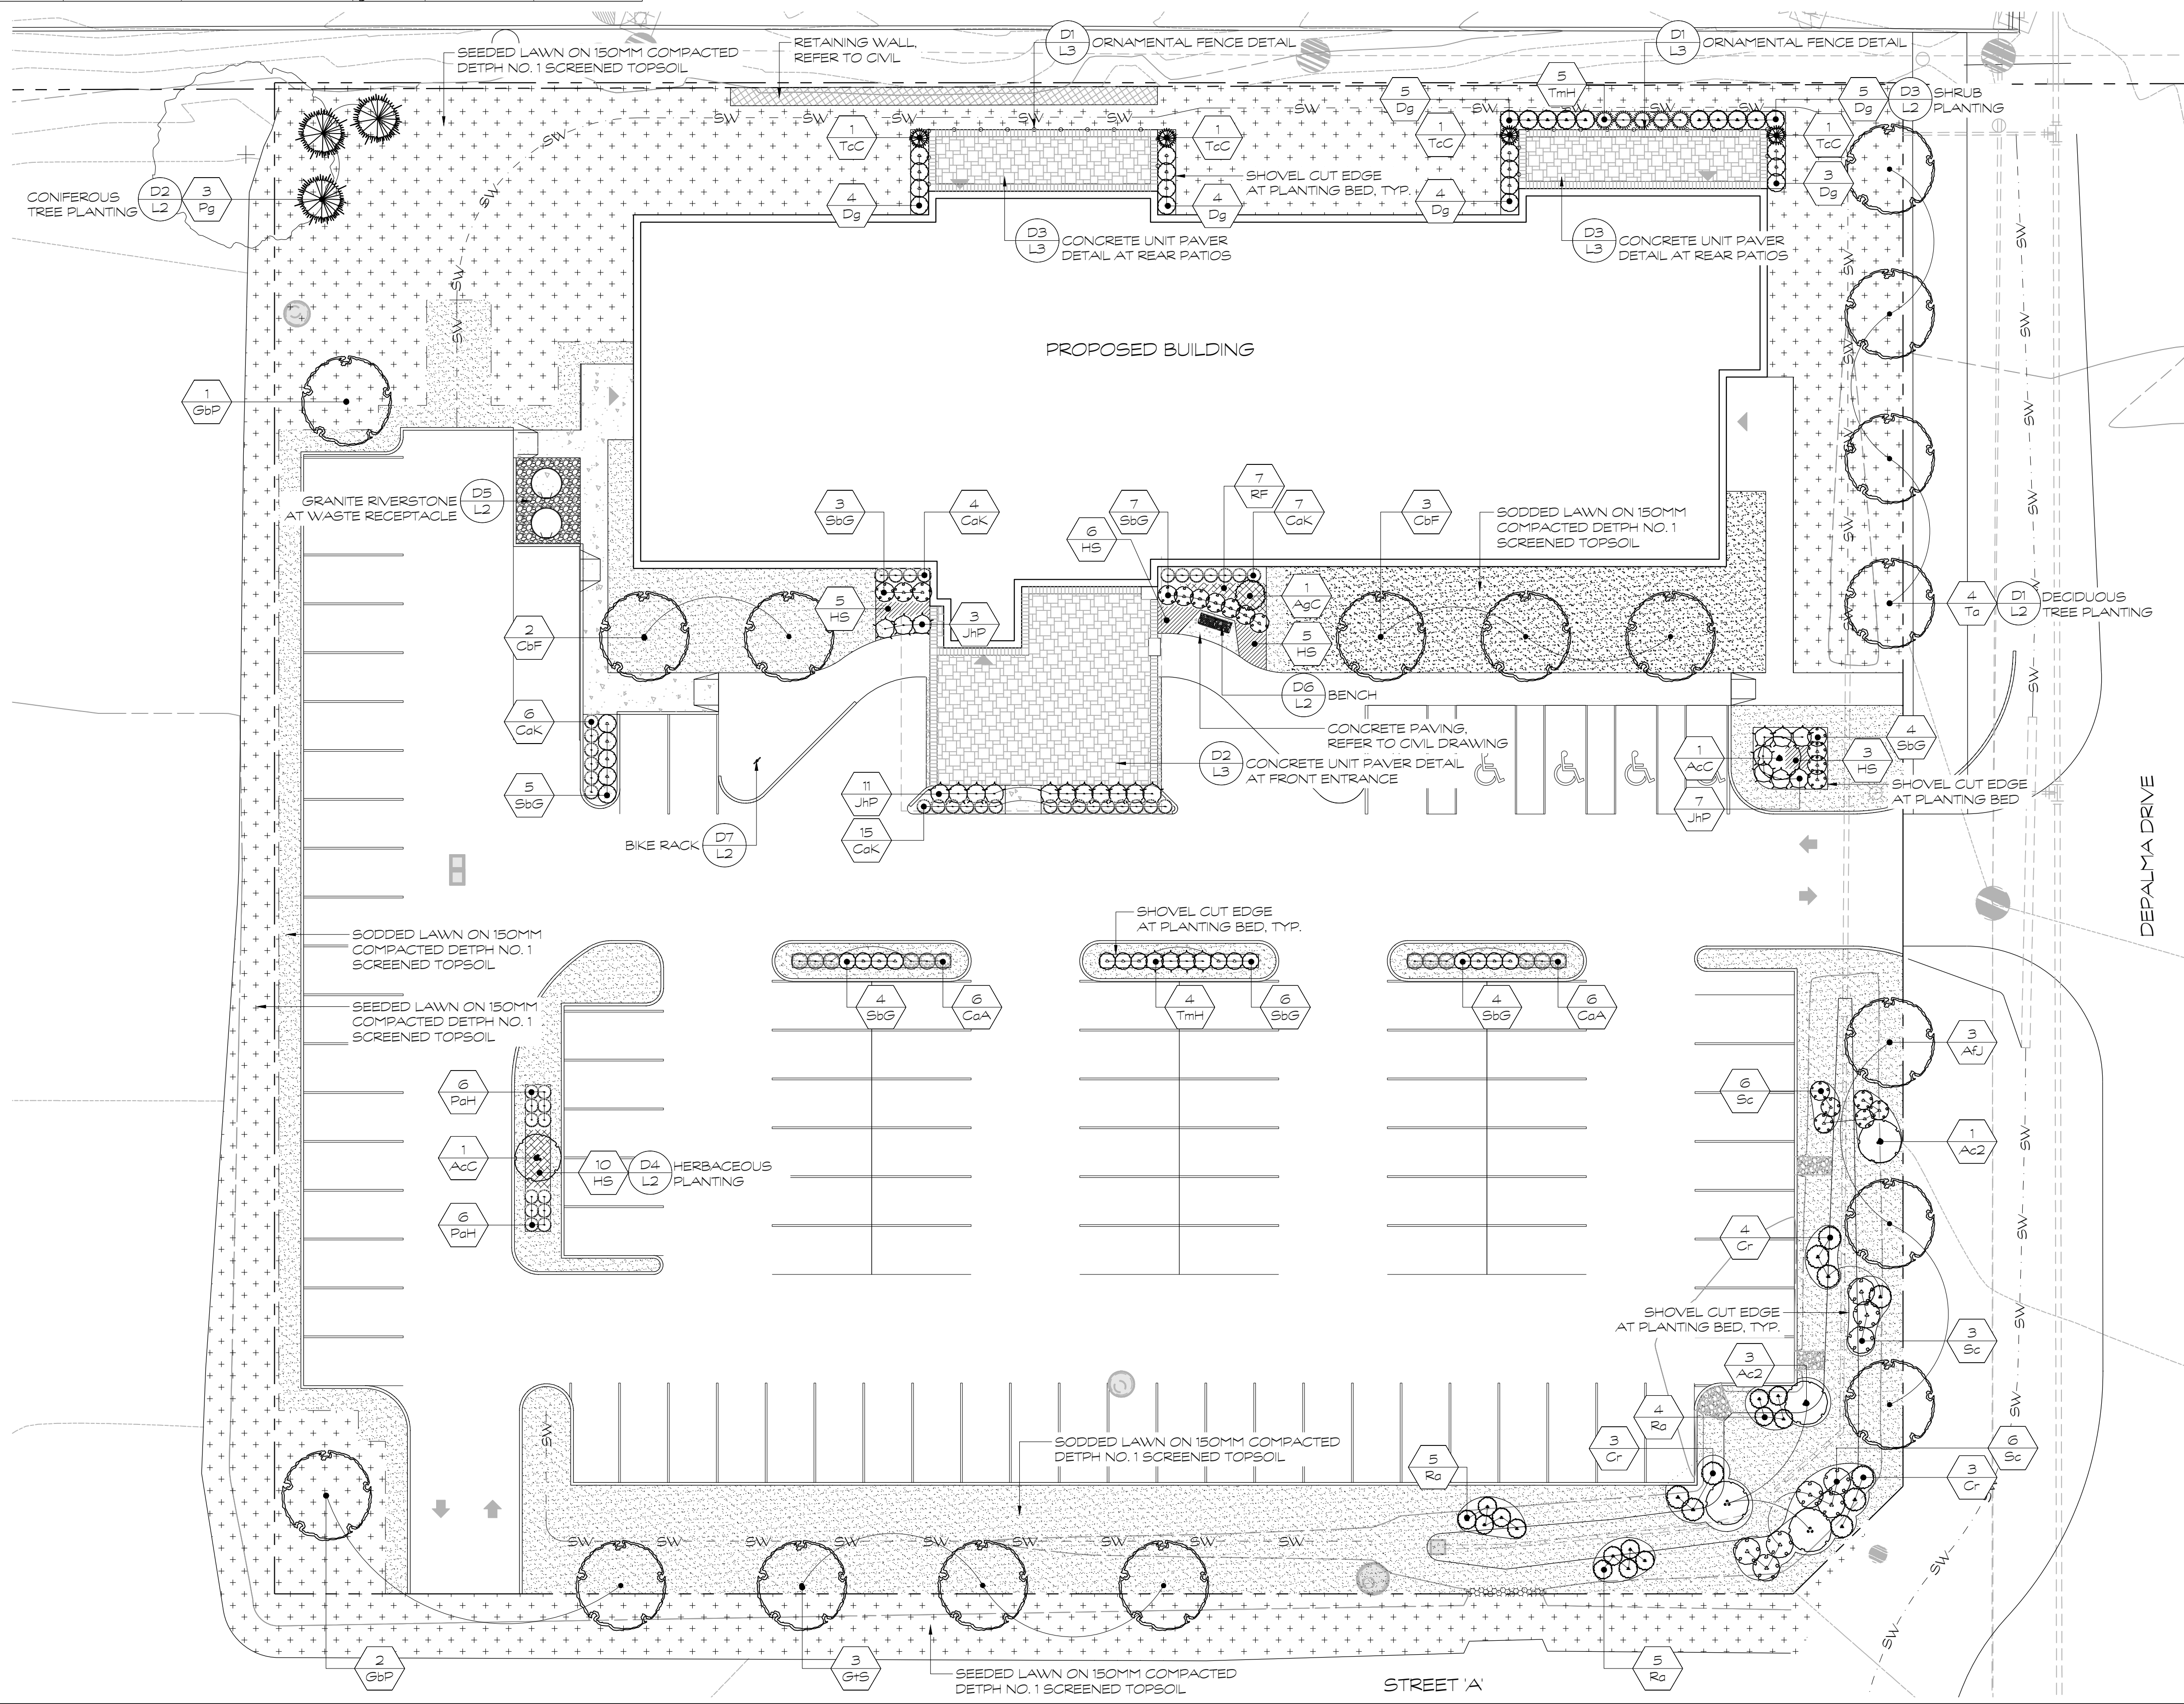

No.	Issues and Revisions	Date
1	SPC REVIEW	2020-06-05

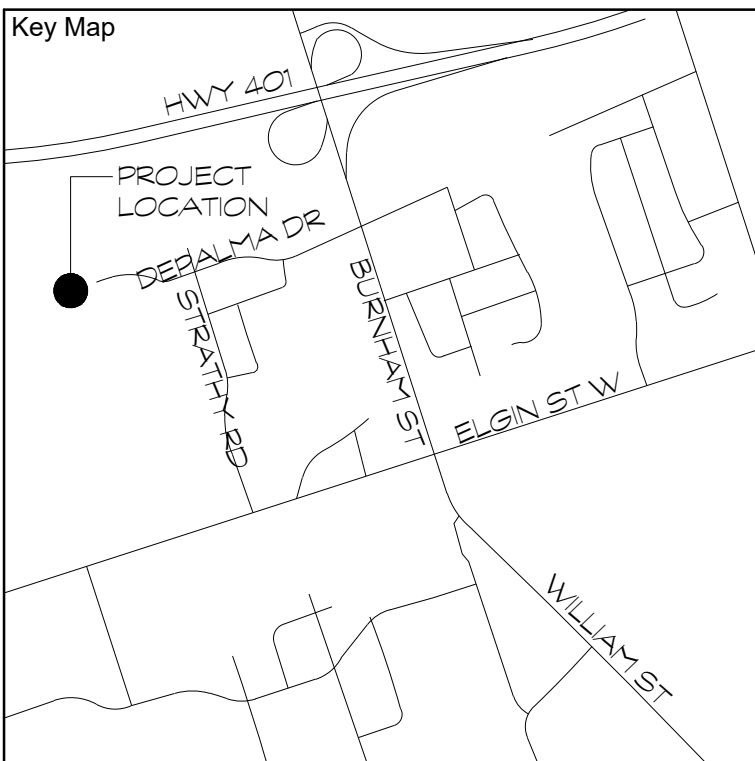

Project Notes
This design and drawing are the property of The Scott Wentworth Landscape Group Ltd. and are not to be copied or used for construction purposes without the Landscape Architect's express written consent.

The contractor shall check and verify all dimensions and report any discrepancies, error, or omissions to the Landscape Architect prior to commencing work.

Base plan information taken from Site Plan provided by:
Company Name: CHAMBERLAIN ARCHITECT SERVICES LTD.
Dated: MARCH 2020


Wentworth Landscapes
13392 Loyalist Parkway R.R.1, Picton ON K0K 2T0
613.547.3772

Consultants



Client 2648888 ONTARIO INC	
Project HOLIDAY INN EXPRESS	
Project Location DEPALMA DRIVE COBOURG, ON	
Drawing Title LANDSCAPE PLAN	
Scale 1:200	Plot Date 2020-06-05
Date 2020-06-01	Designed By DD
Drawn By TG	Drawn By DD
Approved By TG	Drawing Number L1
Project Number 200022-DC	


C:\Users\BMcKee\Desktop\200022-DC - Holiday Inn Express\Sheet Set\200022 - L3 - Landscape Details.dwg

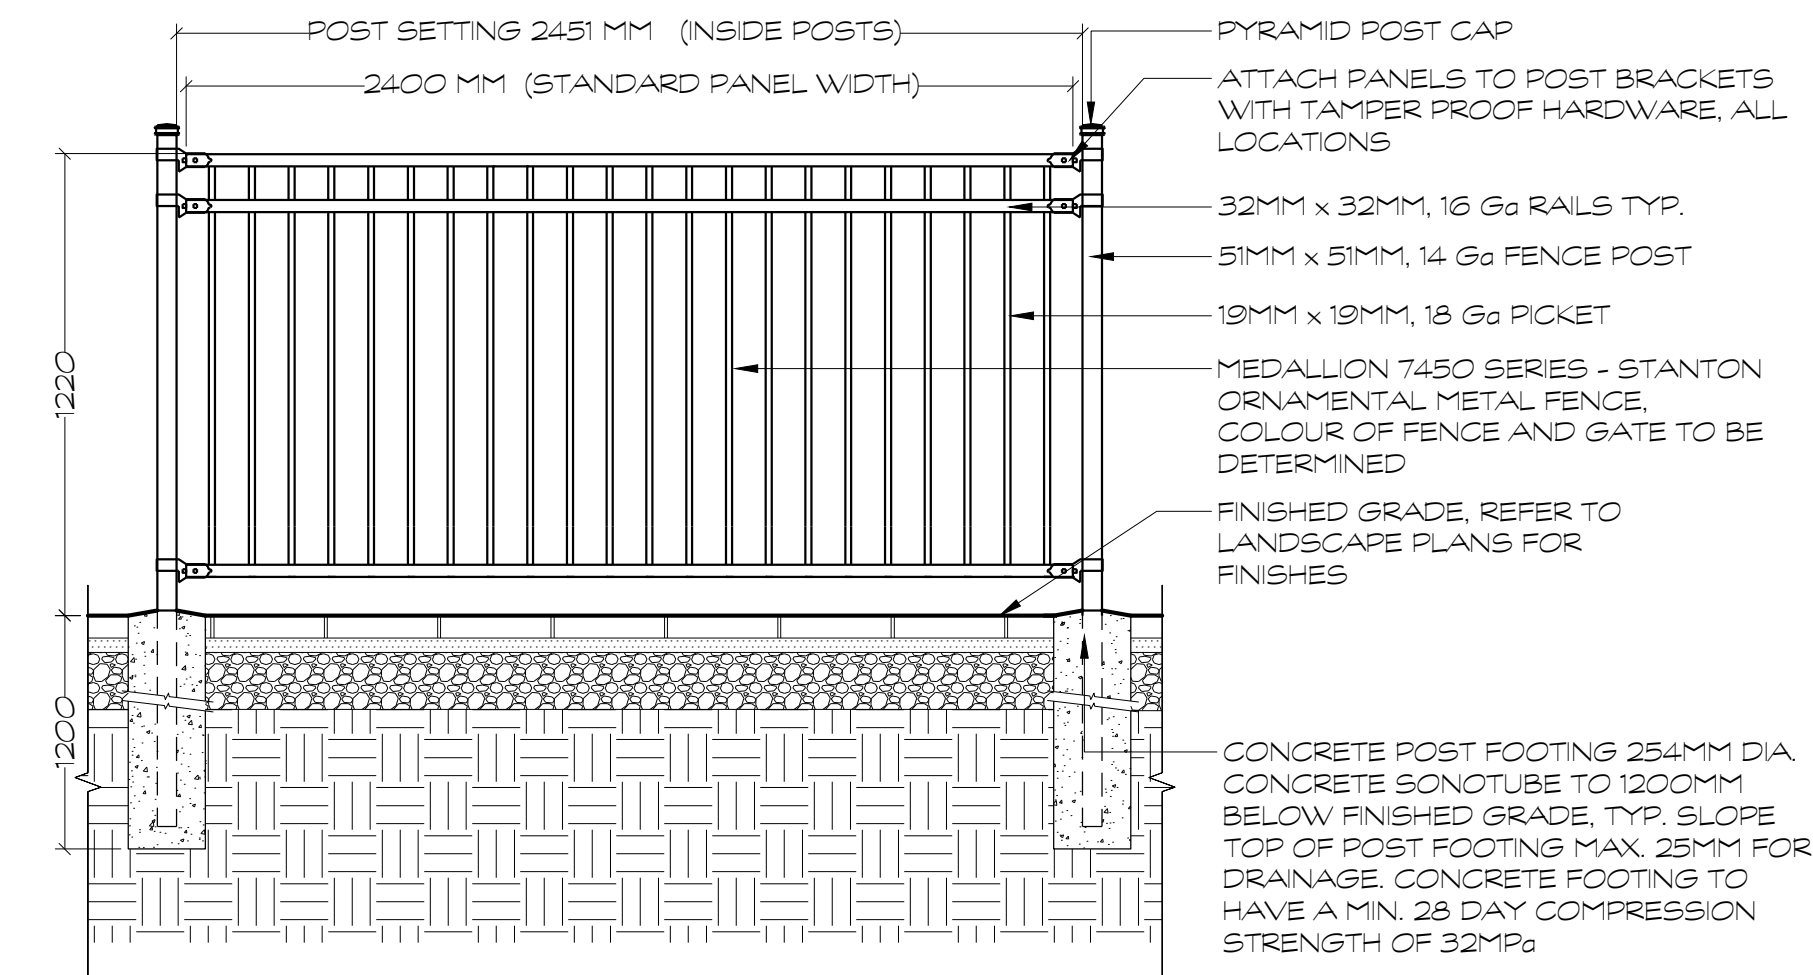

ORNAMENTAL GATE NOTES:


1. GATE PANELS TO MATCH FENCE
2. REFER TO LANDSCAPE SITE PLAN FOR GATE LOCATIONS
3. SELF CLOSING/ SELF LATCHING GATE HARDWARE WITH LOCK PROVISION. HEIGHT OF LATCH TO MEET LOCAL CODE
4. DOUBLE WIDE GATES, INSTALL CANE ON ONE GATE PANEL
5. CONTRACTOR TO SUBMIT COMPLETE SHOP DRAWINGS FOR FENCING, GATES AND HARDWARE, INCLUDING POST SPACING FOR APPROVAL
6. FENCING AVAILABLE THROUGH:

MEDALLION FENCE LTD
MAPLE, ONTARIO
(T) 905-832-2922 || 1-800-794-1564
www.medallionfence.com

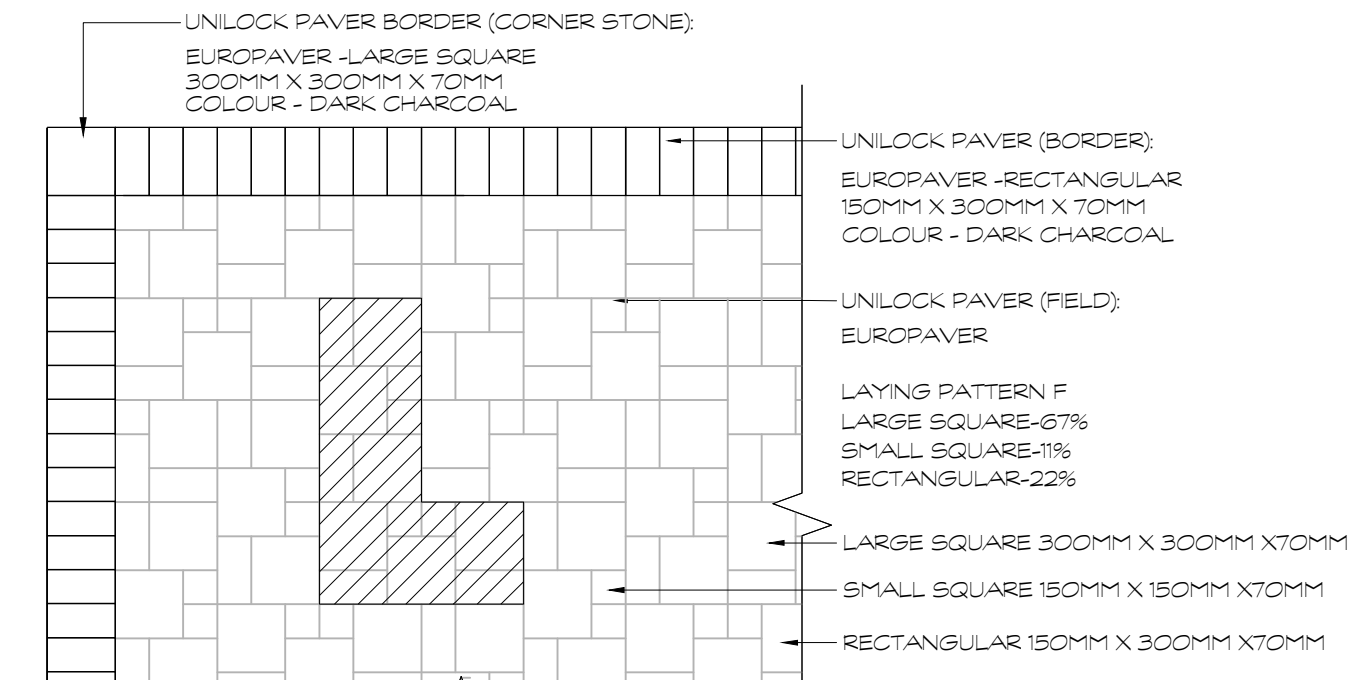

PAVING PATTERN

NOT TO SCALE

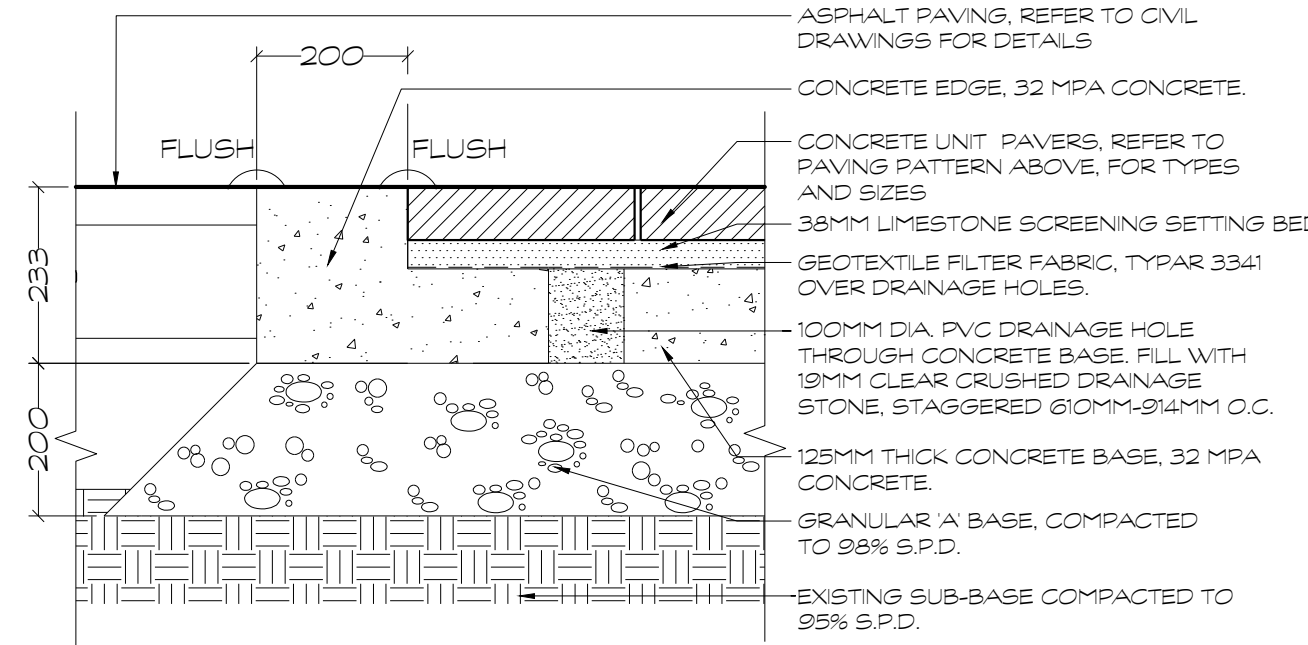


CONCRETE UNIT PAVER DETAIL AT FRONT ENTRANCE

1:10




PAVING SPECIFICATION - NOTED

NOT TO SCALE

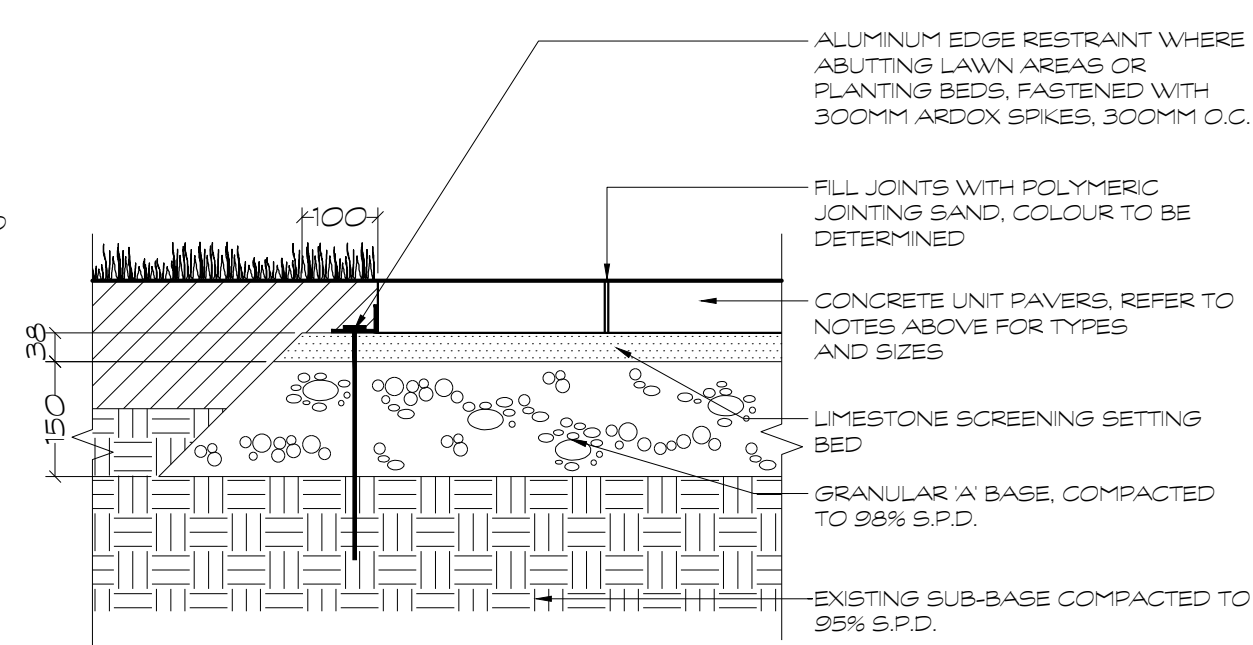


CONCRETE UNIT PAVER DETAIL AT REAR PATIOS

1:10

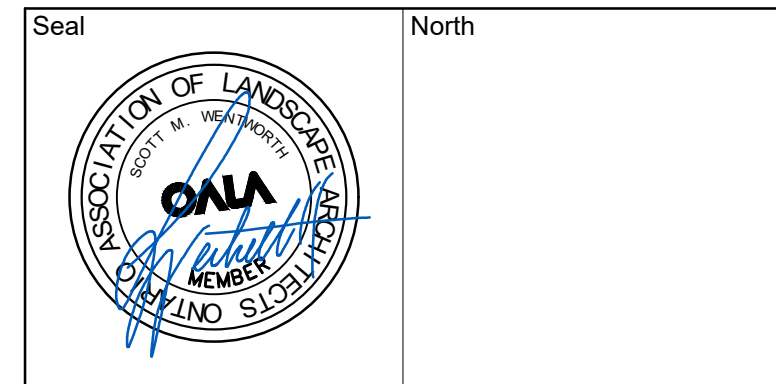

No.	Issues and Revisions	Date
1	SPC REVIEW	2020-06-05

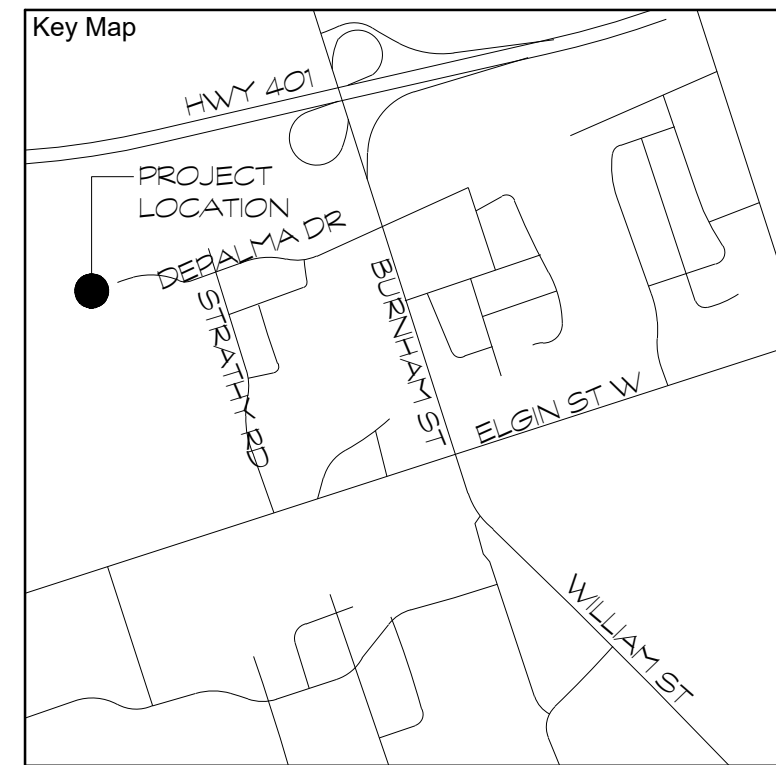

Project Notes
This design and drawing are the property of The Scott Wentworth Landscape Group Ltd. and are not to be copied or used for construction purposes without the Landscape Architect's express written consent.

The contractor shall check and verify all dimensions and report any discrepancies, error, or omissions to the Landscape Architect prior to commencing work.

Wentworth Landscapes
13392 Loyalist Parkway R.R.1, Picton ON K0K 2T0
613.547.3772

Consultants



Client 2648888 ONTARIO INC	
Project HOLIDAY INN EXPRESS	
Project Location DEPALMA DRIVE COBOURG, ON	
Drawing Title LANDSCAPE DETAILS	
Scale AS NOTED	
Date 2020-06-01	Plot Date 2020-06-05
Designed By BM	Drawn By BM
Approved By TG	Drawing Number
Project Number 200022-DC	

L3