




NORTH ELEVATION
SCALE: 3/16"=1'-0"

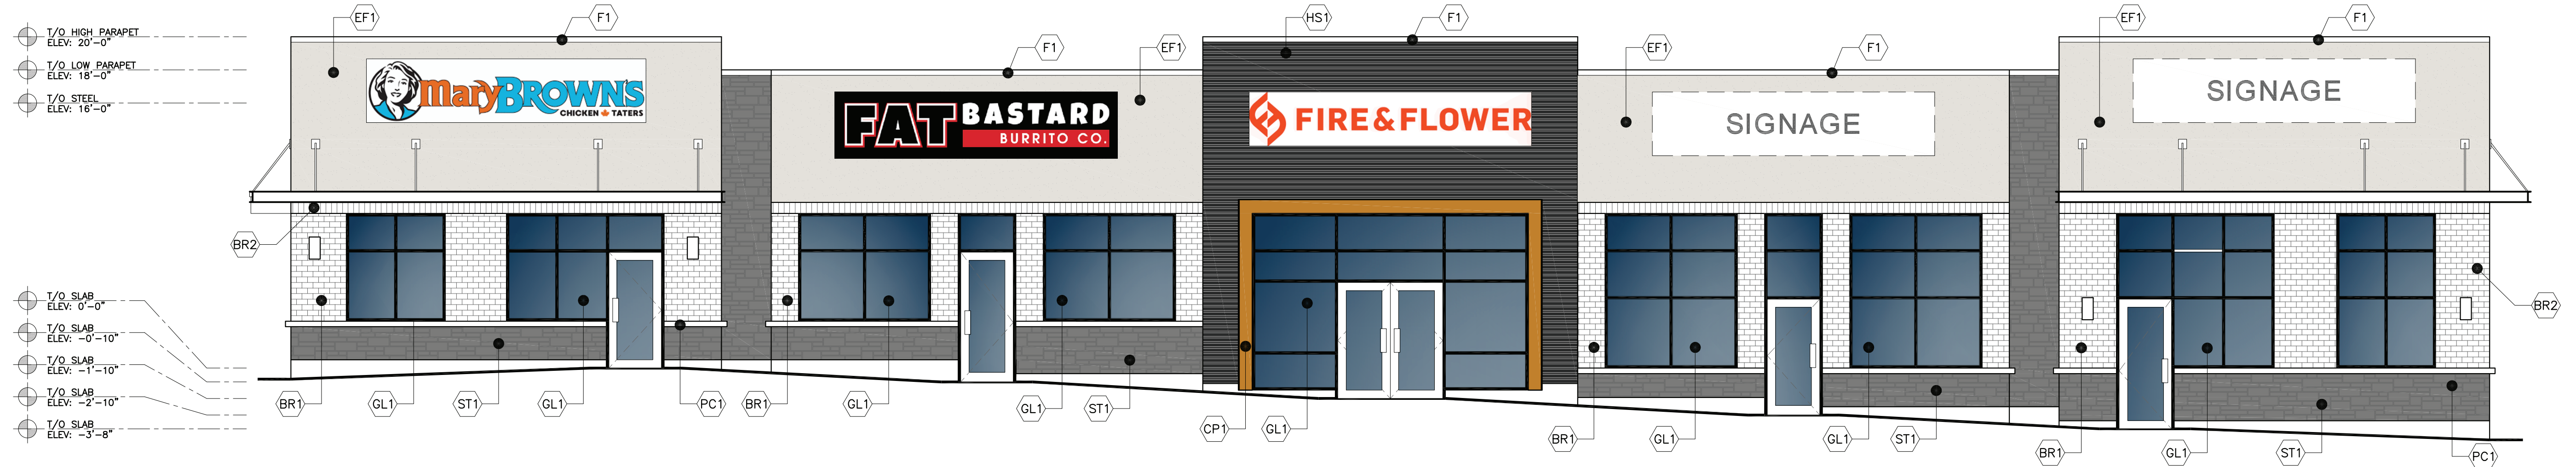

WEST ELEVATION
SCALE: 3/16"=1'-0"

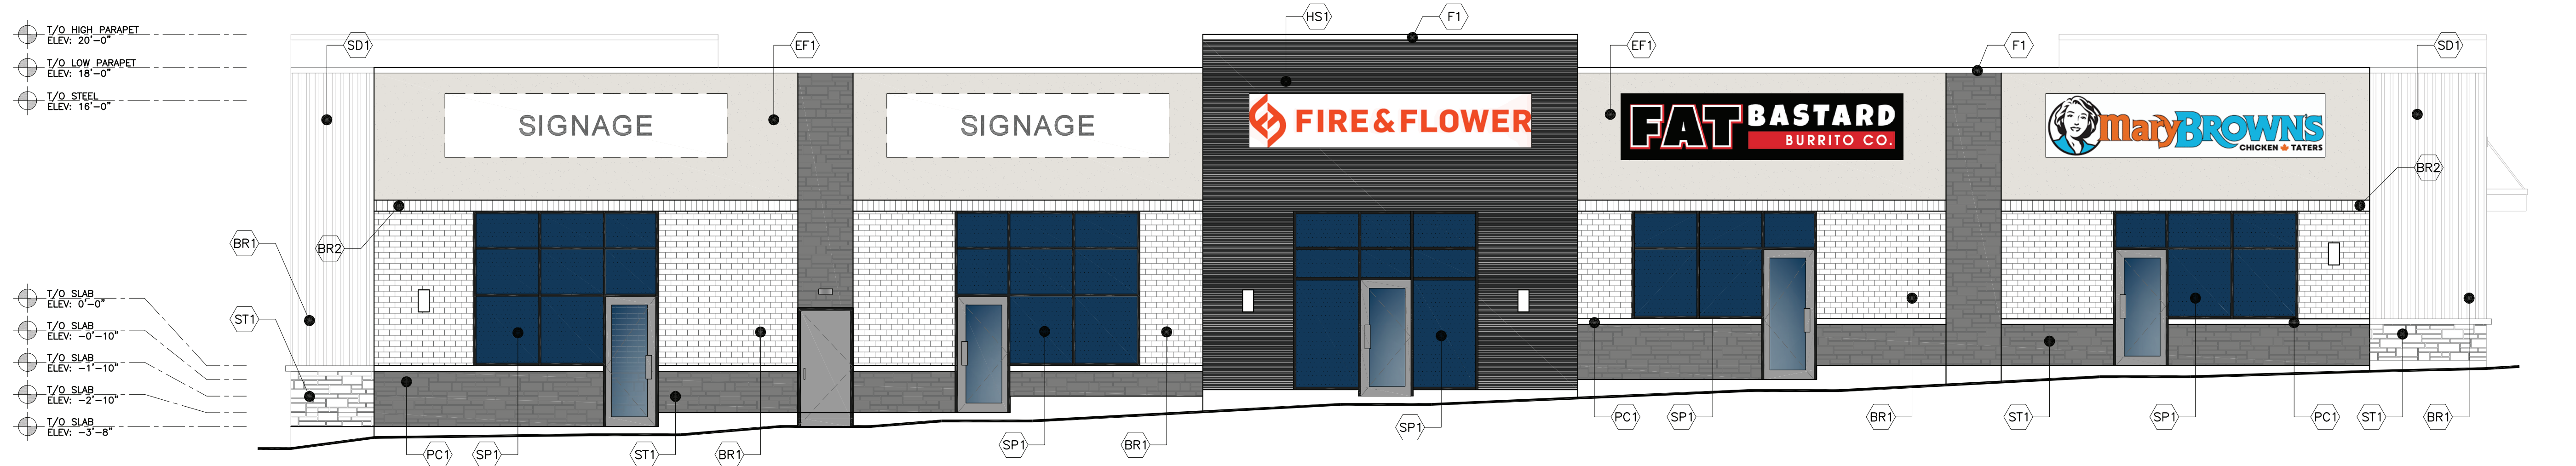

EAST ELEVATION
SCALE: 3/16"=1'-0"

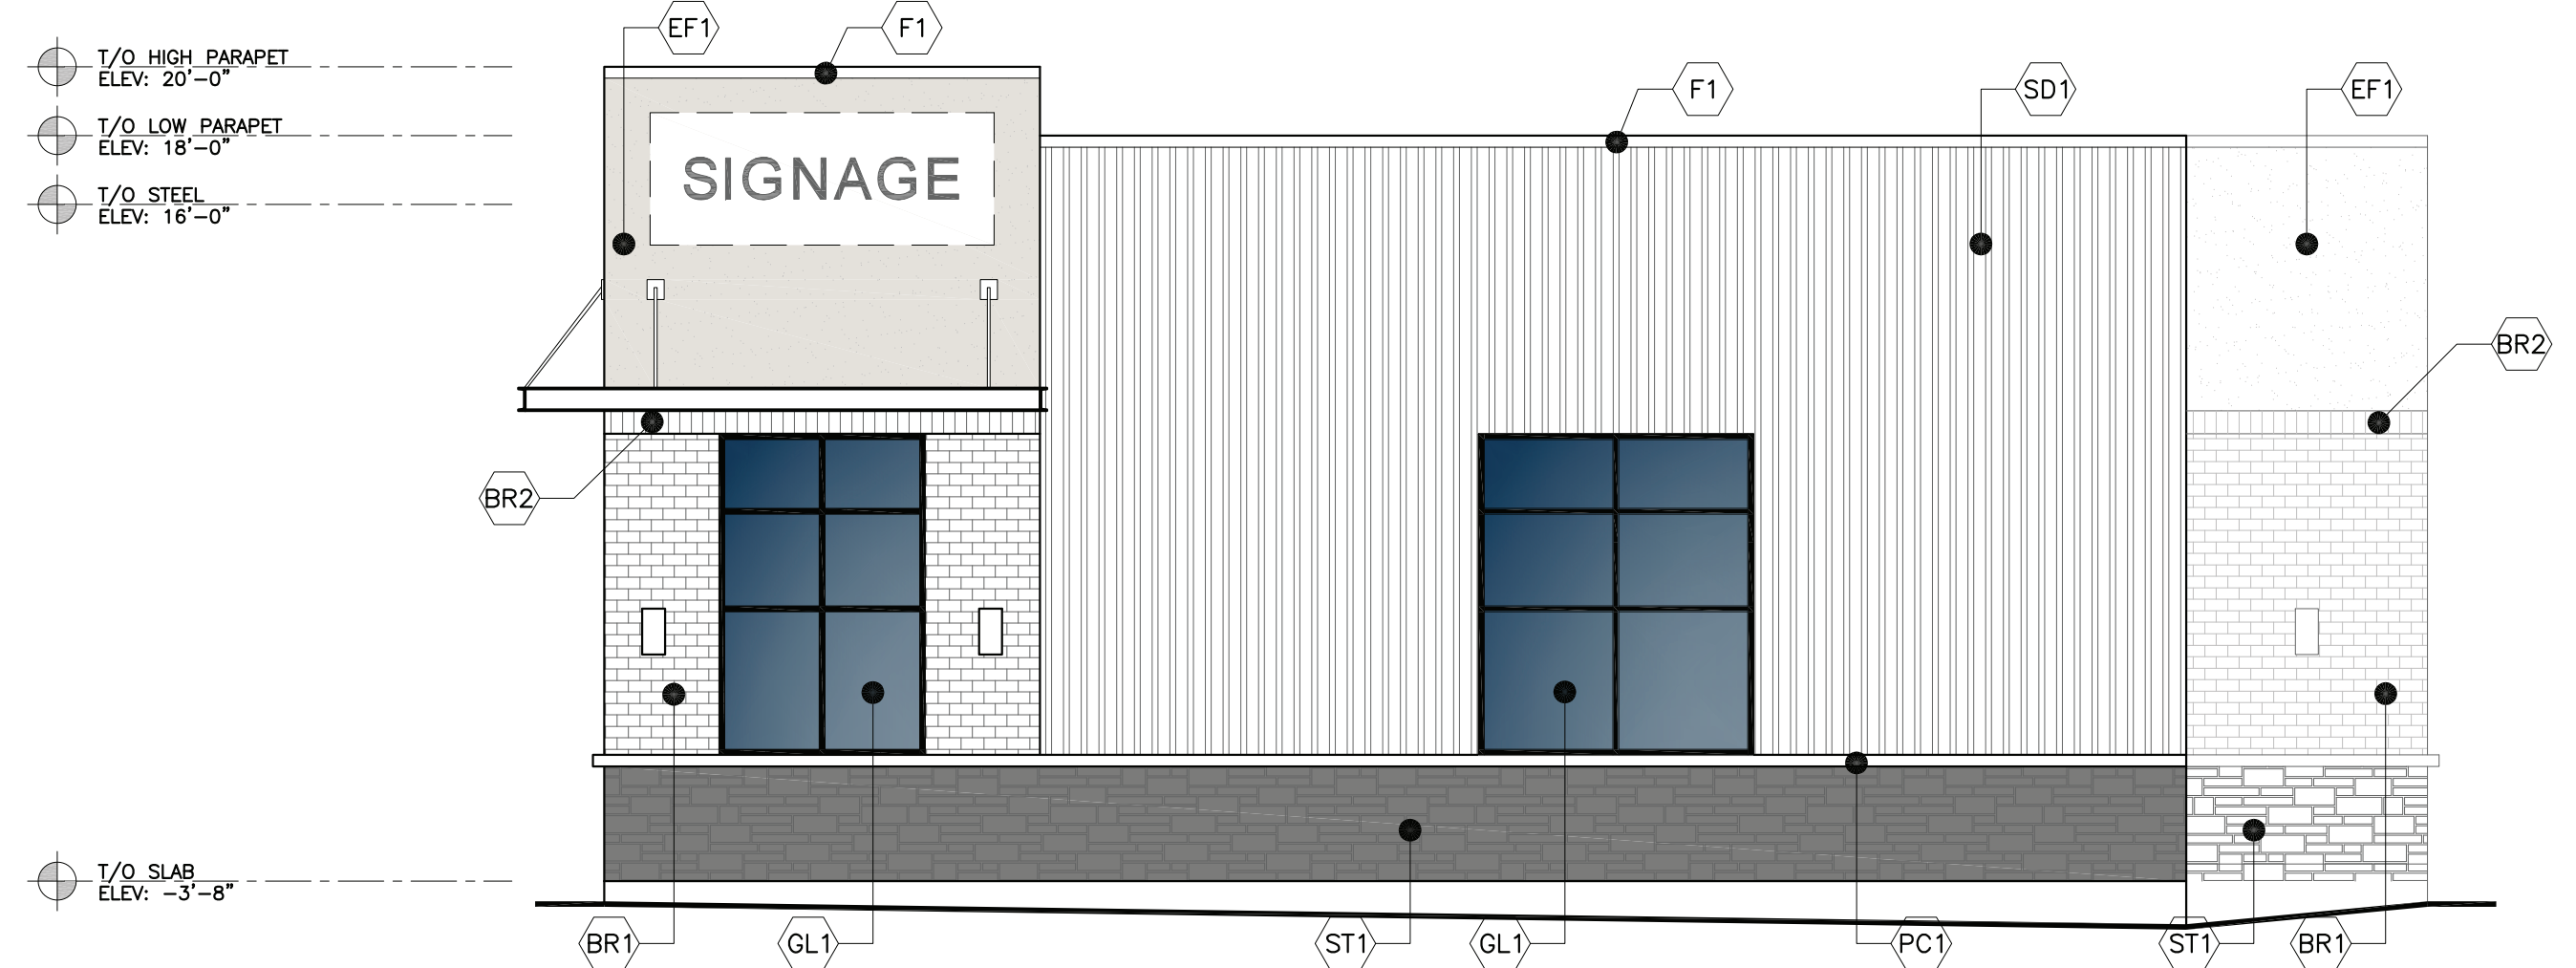



SOUTH ELEVATION
SCALE: 3/16"=1'-0"

MATERIAL LEGEND							
MARK	DESCRIPTION	COLOUR	HATCH	MARK	DESCRIPTION	COLOUR	HATCH
F1	PRE-FINISHED METAL CAP FLASHING	TBD BY OWNER	[Hatch]	ST1	LAFFIT MASONRY STONE VENEER	TBD BY OWNER	[Hatch]
EF1	EXTERIOR INSULATION FINISH SYSTEM	TBD BY OWNER	[Hatch]	HS1	VIC WEST - COMMERCIAL GRADE GRAND RIB VERTICAL METAL SIDING	REGENT GRAY	[Hatch]
BR1	BELDEN BRICK VENEER	TBD BY OWNER	[Hatch]	CP1	MOMENT CONNECT STEEL C-CHANNEL "EYEBROW" CANOPY	STEEL CAPPED WITH COMPOSITE WOOD VENEER	[Hatch]
BR2	BELDEN BRICK VENEER SOLDIER COURSE	TBD BY OWNER	[Hatch]	SP1	SPANDREL PANEL	TO MATCH GLAZING	[Hatch]
PC1	(140x90x590) SHOULDER SILL	TBD BY OWNER	[Hatch]	MD1	HOLLOW METAL DOOR	TBD BY OWNER	[Hatch]
SD1	VIC WEST - COMMERCIAL GRADE GRAND RIB VERTICAL METAL SIDING	TBD BY OWNER	[Hatch]	GL1	EXTERIOR STOREFRONT SYSTEM	CLEAR	[Hatch]

#	ISSUED FOR	DATE
01	ISSUED FOR CLIENT REVIEW	2021.05.28
02	SITE PLAN APPROVAL SUBMISSION	2021.05.31

PROJECT:
CRU SHELL BUILDING
1025 ELGIN ST. WEST
COBOURG, ON

CLIENT:
*TENDER INQUIRIES CONTACT
Name: WESTDELL
Address:
Phone:
E-mail:

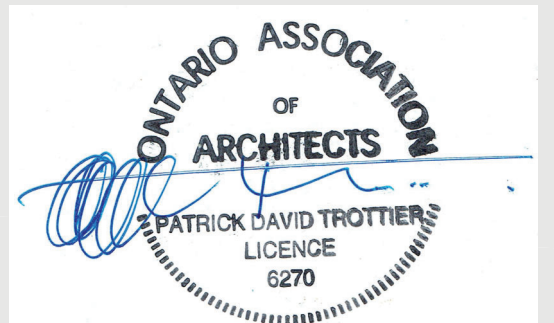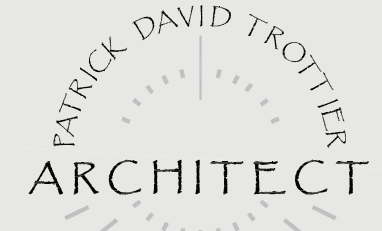

DRAWING DESCRIPTION
ELEVATIONS

PROJECT: 21-09 PDTA
SBM-21-1211
SCALE: AS INDICATED
REVIEWED: PDTA
DRAWN: JAC DWG #

A3.0

DO NOT SCALE DRAWINGS. CONTRACTOR SHALL VERIFY ALL DIMENSIONS & REPORT DISCREPANCIES TO THE ARCHITECT PRIOR TO WORK. DRAWINGS REMAIN PROPERTY OF PDARCHITECT.