


DODGE STREET

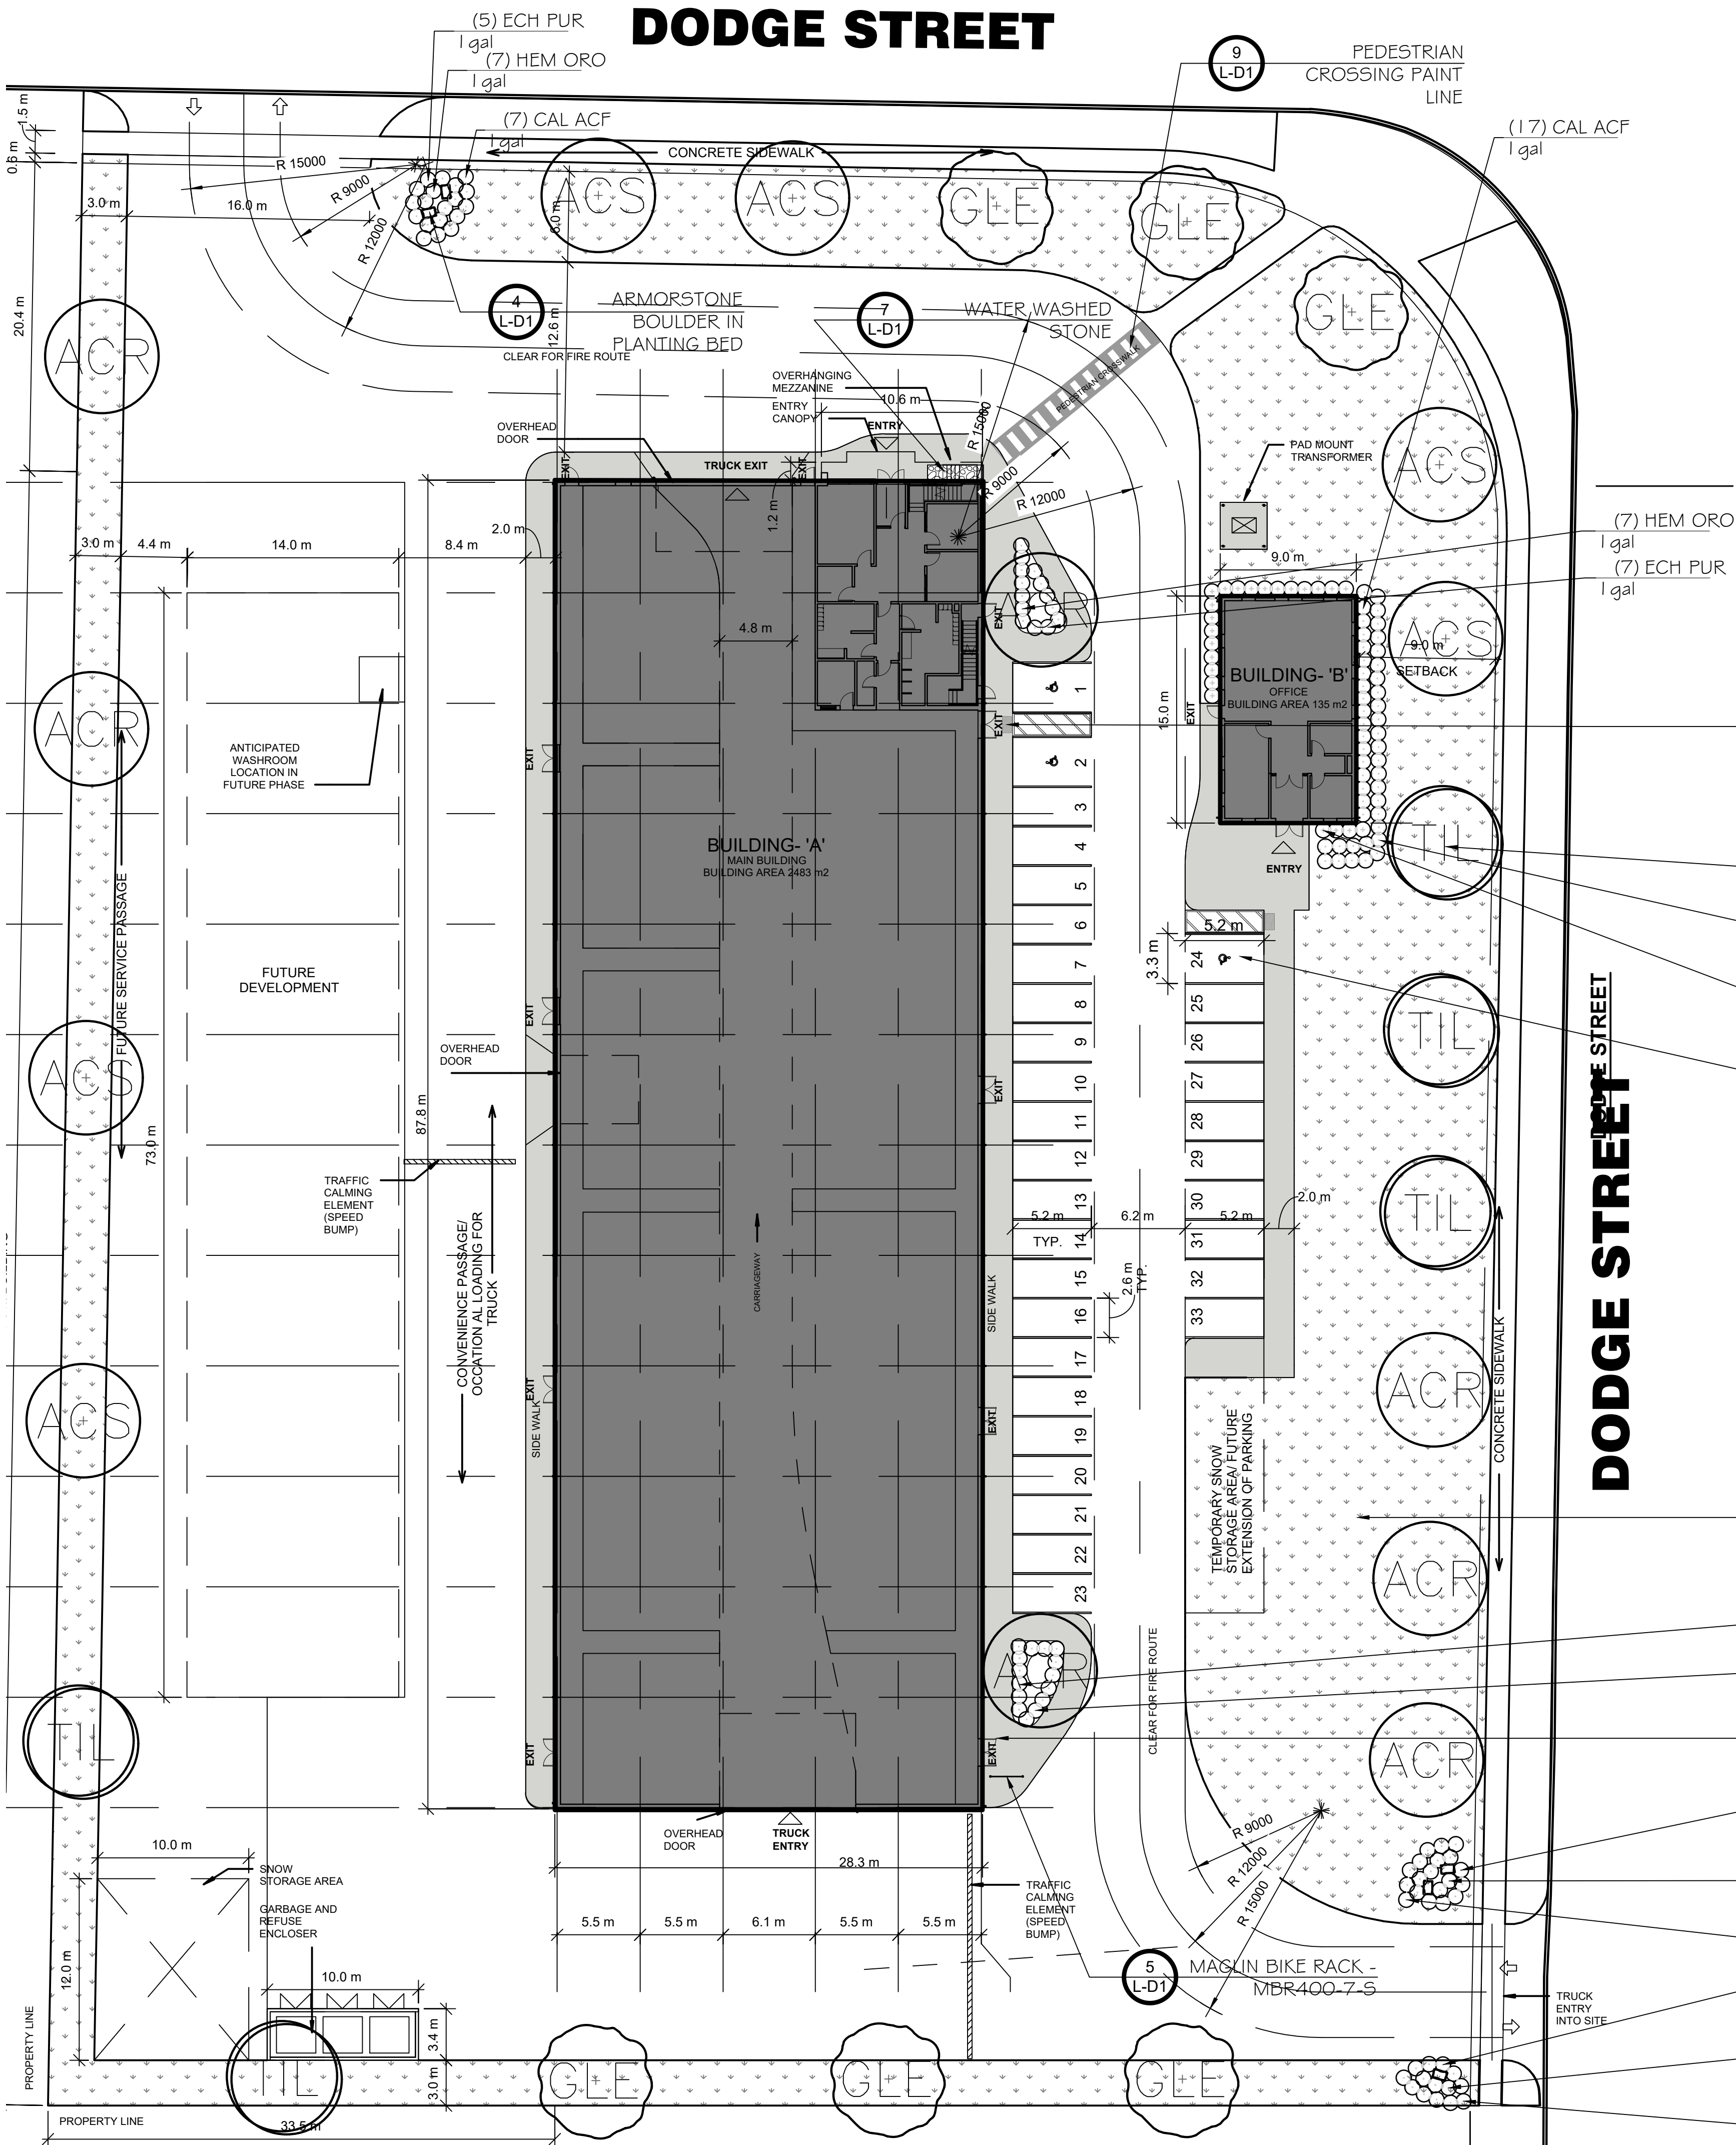

PLANT SCHEDULE

TREES	QTY	BOTANICAL NAME	COMMON NAME	SIZE	CONT	REMARKS
ACR	7	Acer rubrum	Red Maple	60mm Cal.	W.B.	
ACS	6	Acer saccharum	Sugar Maple	60mm Cal.	W.B.	
GLE	6	Gleditsia triacanthos	Honey Locust	60mm Cal.	W.B.	
TIL	5	Tilia americana	American Linden	60mm Cal.	W.B.	
SHRUBS	QTY	BOTANICAL NAME	COMMON NAME	SIZE	CONT	REMARKS
ARM MAR	29	Armenia maritima	Sea Thrift	1 gal	Potted	
CAL ACF	37	calamagrostis x acutiflora	Feather Reed Grass	1 gal	Potted	
ECH PUR	31	Echinacea purpurea	Coneflower	1 gal	Potted	
HEM ORO	30	Hemerocallis x 'Stella de Oro'	Stella de Oro Daylily	1 gal	Potted	
RIB ALP	23	Ribes alpinum	Alpine Currant	50cm Ht.	Potted	DT

REFERENCE NOTES SCHEDULE

SYMBOL	DESCRIPTION	QTY	DETAIL
	SOD OVER 150MM TOPSOIL	1,191 m ²	
	Armour Stone in Planting Bed	6	
	Maglin MBR400-9-5 MBR400-9-5 Series Surface Mounted Bike Rack. 960mm Height and 2175mm Length, H.S. steel tube construction.	2	
	Water-Washed Stone	3.4 m ²	7/L-D1
	Tactile Walking Surface Indicators	2	10/L-D1
SYMBOL	DESCRIPTION	QTY	DETAIL
	Concrete Paving with 200mm depth of 19mm Crusher Run Limestone	745.3 m ²	2/L-D1

10 L-D1 ACCESSIBLE RAMP WITH TACTILE INDICATORS

1 L-D1 DECIDUOUS TREE PLANTING

(29) ARM MAR 1 gal

(23) RIB ALP 50cm Ht.

8 L-D1 ACCESSIBLE PARKING STALL LINES

3 L-D1 SOD OVER 150MM TOPSOIL

(6) HEM ORO 1 gal

(7) ECH PUR 1 gal

2 L-D1 NATURAL CONCRETE PAD W/ MESH

(6) ECH PUR 1 gal

(7) HEM ORO 1 gal

(7) CAL ACF 1 gal

(5) ECH PUR 1 gal

(3) HEM ORO 1 gal

(6) CAL ACF 1 gal

LOCATION MAP



GENERAL NOTES

THE LOCATION OF PROPERTY LINES, ELEVATIONS AND FACILITIES ON THIS PLAN WERE DRAWN ON THE BASIS OF A DIGITAL SITE PLAN OR SURVEY DATA PROVIDED BY OTHER CONSULTANTS.

IT IS THE RESPONSIBILITY OF THE CLIENT AND HIS CONTRACTORS TO CONFIRM THE ACCURACY OF THE SETBACKS, LOCATIONS AND GRADES ETC. ANY VARIATIONS BETWEEN EXISTING CONDITIONS AND THIS PLAN SHOULD BE ADJUSTED ON SITE AND REPORTED TO THE CONSULTING LANDSCAPE ARCHITECT TO DETERMINE THE IMPACT OF THE VARIATIONS ON THE SUITABILITY OF THE PROPOSED DEVELOPMENT.

CONSTRUCTION MUST CONFORM TO ALL CODES AND REQUIREMENTS OF AUTHORITIES HAVING JURISDICTION.

REVISIONS

NO.	DATE	NOTES	BY
1	2022-08-02	UPDATE LANDSCAPE PLAN	CT

THESE LANDSCAPE DRAWINGS SHALL ONLY BE USED FOR THE PURPOSES INDICATED BELOW AS NOTED AND WHEN SIGNED BY THE CONSULTING LANDSCAPE ARCHITECT.

<input type="checkbox"/> CONCEPTUAL	<input type="checkbox"/> TENDER
<input type="checkbox"/> PRELIMINARY	<input type="checkbox"/> CONTRACT
<input checked="" type="checkbox"/> SITE PLAN	<input type="checkbox"/> CONSTRUCTION
<input type="checkbox"/> PERMIT	<input type="checkbox"/> AS-BUILT







HENRY KORTEKAAS & ASSOCIATES INC.
LANDSCAPE ARCHITECTS,
ARBORISTS,
ENVIRONMENTAL &
RECREATIONAL PLANNERS
380 LIVERPOOL ROAD TEL 905-889-5592
PICKERING, ON L1W 1R1 EMAIL INFO@HKLCA.CA

THESE DRAWINGS ARE INSTRUMENTS OF SERVICE AND THE LANDSCAPE ARCHITECT RETAINS OWNERSHIP OF THESE DRAWINGS. THEY ARE FOR SITE PLAN APPROVAL ONLY AND MAY REQUIRE FURTHER CONSTRUCTION DETAILING AND COORDINATION WITH OTHER ASSOCIATED PROFESSIONAL DESIGN SERVICES BEFORE ACTUAL TENDER AND CONSTRUCTION COMMENCES. DIMENSIONS ARE TO BE VERIFIED PRIOR TO CONSTRUCTION. DRAWINGS ARE NOT TO BE SCALED. IT IS ADVISED THAT CONTRACTORS CONTACT THE LANDSCAPE ARCHITECT PRIOR TO CONSTRUCTION TO ENSURE THE USE OF THE LATEST REVISED DRAWINGS. THE LANDSCAPE ARCHITECT IS NOT LIABLE FOR ERRORS OR OMISSIONS ARISING FROM UTILIZATION OF THESE PLANS BEFORE THE SAID DRAWINGS ARE SEALED, SIGNED AND DATED, AND THE LANDSCAPE ARCHITECT IS CONTRACTED TO PROVIDE CONSTRUCTION ADMINISTRATION AND CERTIFICATION SERVICES BY THE OWNER. ALL APPARENT DISCREPANCIES ARE TO BE REPORTED IN WRITING TO THE LANDSCAPE ARCHITECT BEFORE CONSTRUCTION COMMENCES.

PROJECT: SPA FILE #
COBA STEELS - DODGE STREET
Cobourg, ON

DRAWING:		Landscape Plan	
DRAWN BY:	NAME	SCALE:	1:250
CHECKED BY:	NAME	DATE:	2022-04-20
JOB NO.:	2022-050		L-L1 DRAWING 1 of 2
File #2022-050.dwg			


L-L1
DRAWING
1 of 2

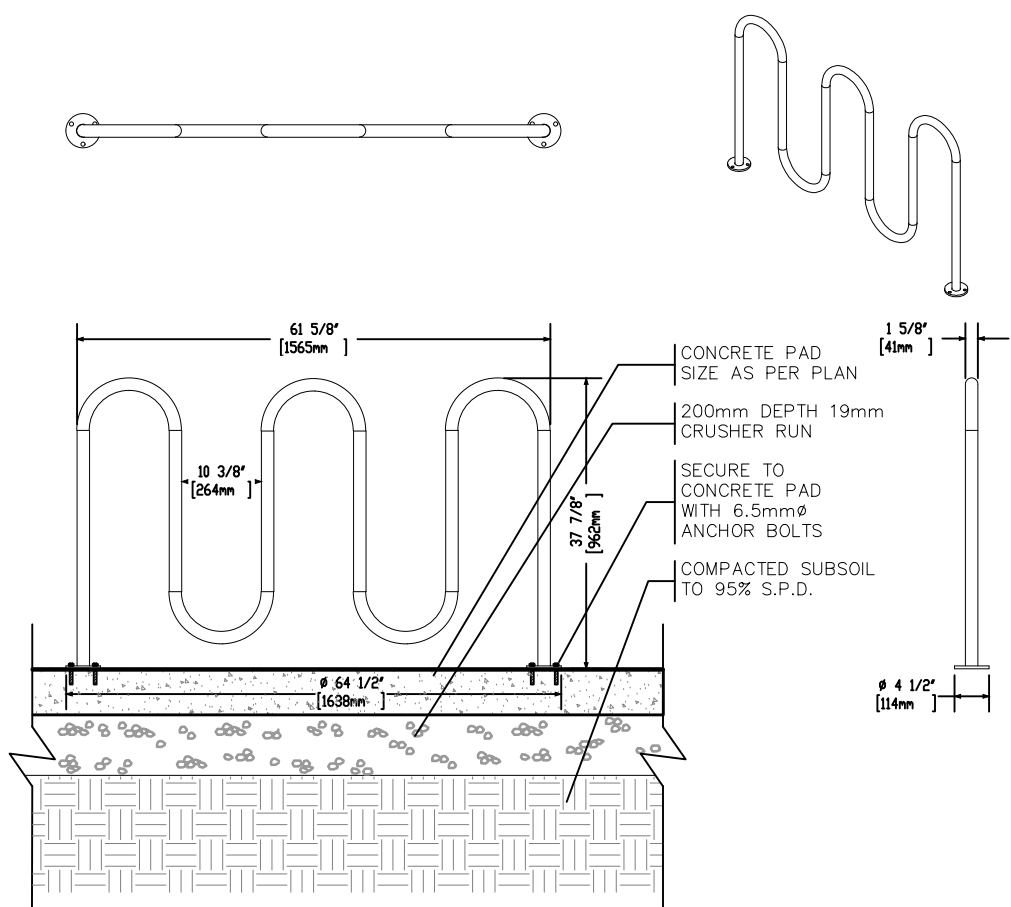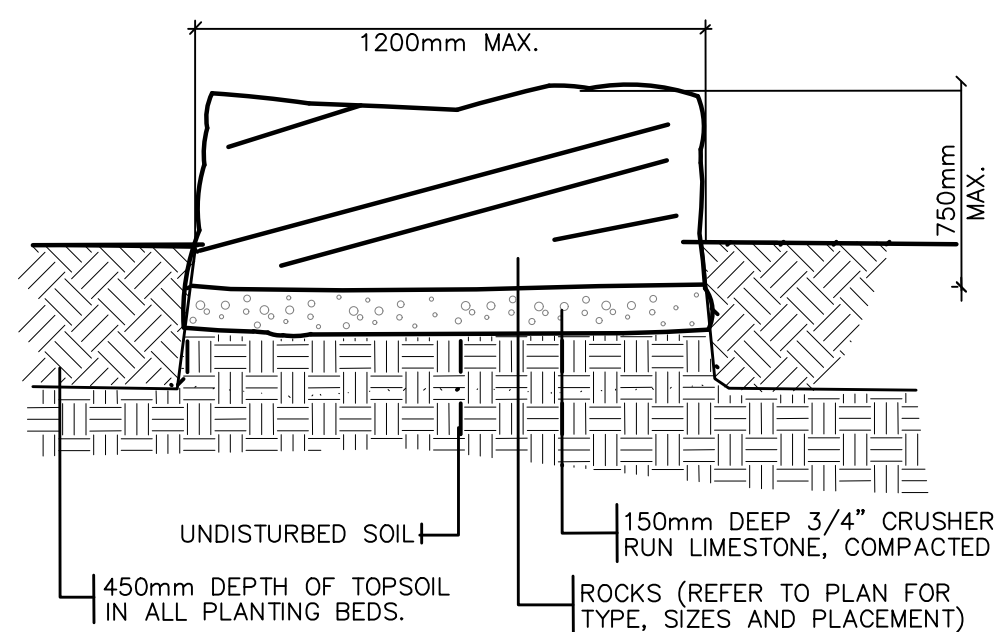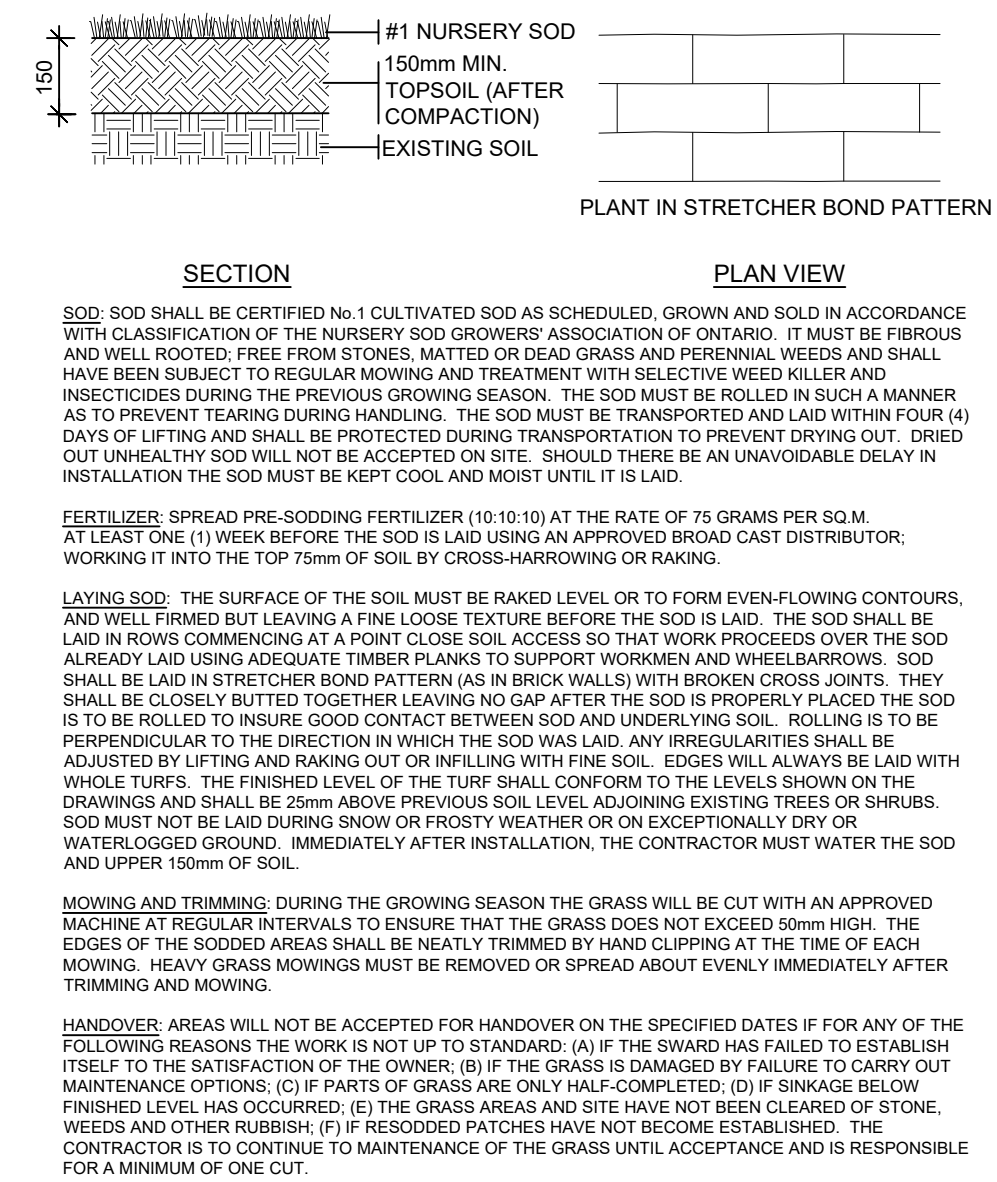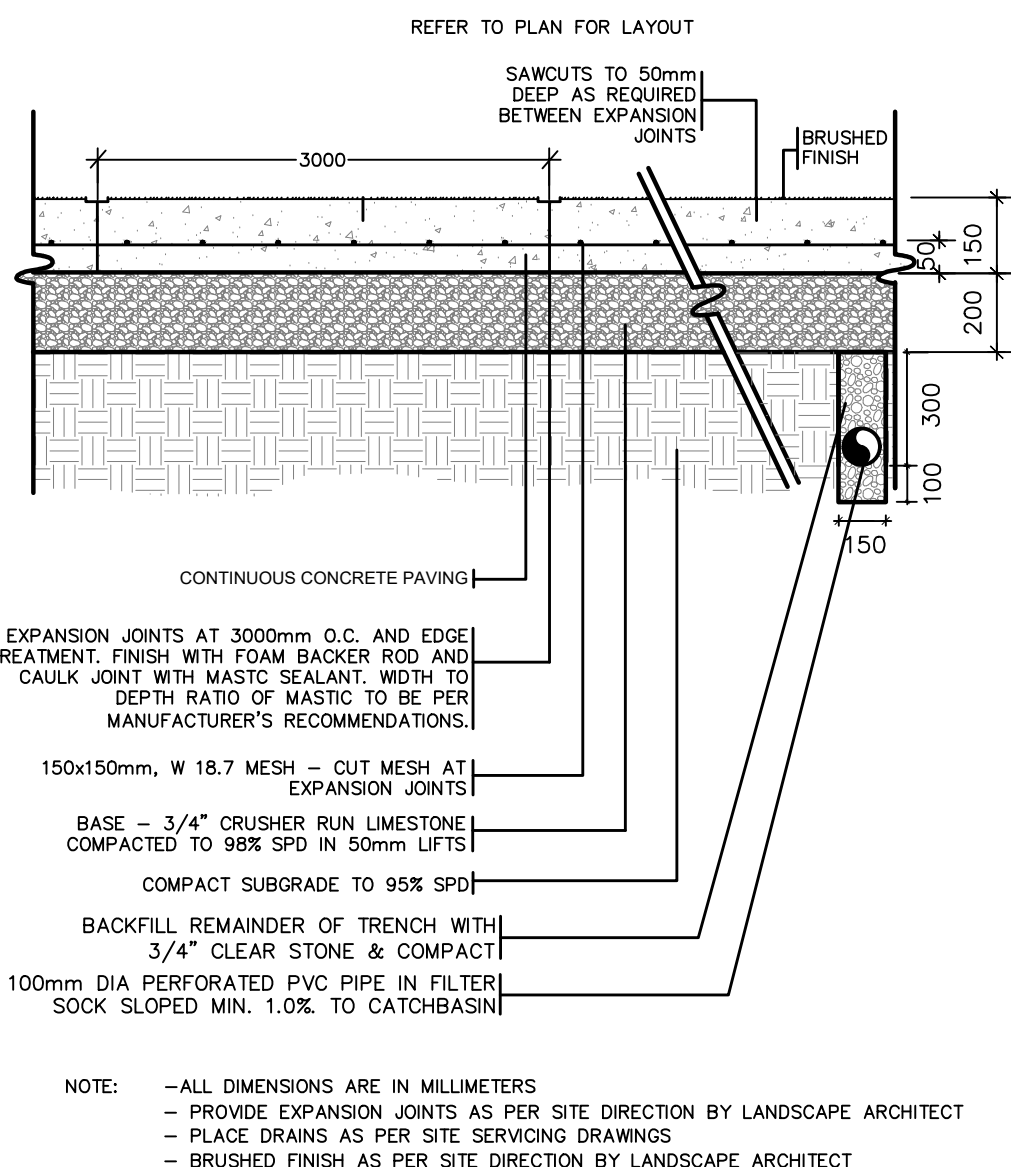

BIKE RACK, 400, 7-BIKES, SURFACE MOUNT



MAGLIN SITE FURNITURE INC.
WWW.MAGLIN.COM
TEL: 800-716-5306
FAX: 877-260-9393

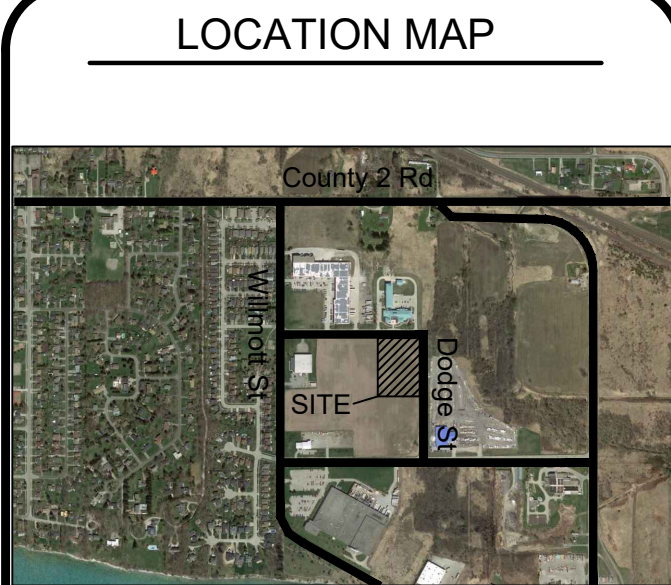

GENERAL NOTES

THE LOCATION OF PROPERTY LINES, ELEVATIONS AND FACILITIES ON THIS PLAN WERE DRAWN ON THE BASIS OF A DIGITAL SITE PLAN OR SURVEY DATA PROVIDED BY OTHER CONSULTANTS.

IT IS THE RESPONSIBILITY OF THE CLIENT AND HIS CONTRACTORS TO CONFIRM THE ACCURACY OF THE SETBACKS, LOCATIONS AND GRADES ETC. ANY VARIATIONS BETWEEN EXISTING CONDITIONS AND THIS PLAN SHOULD BE ADJUSTED ON SITE AND REPORTED TO THE CONSULTING LANDSCAPE ARCHITECT TO DETERMINE THE IMPACT OF THE VARIATIONS ON THE SUITABILITY OF THE PROPOSED DEVELOPMENT.

CONSTRUCTION MUST CONFORM TO ALL CODES AND REQUIREMENTS OF AUTHORITIES HAVING JURISDICTION.

REVISIONS

1	2022-08-02	UPDATE LANDSCAPE PLAN			CT
NO.	DATE	NOTES			BY
THESE LANDSCAPE DRAWINGS SHALL ONLY BE USED FOR THE PURPOSES INDICATED BELOW AS NOTED AND WHEN SIGNED BY THE CONSULTING LANDSCAPE ARCHITECT.					
<input type="checkbox"/>	CONCEPTUAL	<input type="checkbox"/>	TENDER		
<input type="checkbox"/>	PRELIMINARY	<input type="checkbox"/>	CONTRACT		
<input checked="" type="checkbox"/>	SITE PLAN	<input type="checkbox"/>	CONSTRUCTION		
<input type="checkbox"/>	PERMIT	<input type="checkbox"/>	AS-BUILT		



**HENRY KORTEKAAS
& ASSOCIATES INC.**
LANDSCAPE ARCHITECTS,
ARBORISTS,
ENVIRONMENTAL &
RECREATIONAL PLANNERS
599 LIVERPOOL ROAD TEL 905-839-5599
PICKERING, ON L1W 1R1 EMAIL INFO@HKLA.CA

THESE DRAWINGS ARE INSTRUMENTS OF SERVICE AND THE LANDSCAPE ARCHITECT RETAINS OWNERSHIP OF THESE DRAWINGS. THEY ARE FOR SITE PLAN APPROVAL ONLY AND MAY BE REQUIRED FOR PERMITTING PURPOSES. THE LANDSCAPE ARCHITECT COORDINATES WITH OTHER ASSOCIATED PROFESSIONAL DESIGNERS TO OBTAIN ALL NECESSARY PERMITS. ALL DIMENSIONS COMMENCES. DIMENSIONS ARE TO BE VERIFIED PRIOR TO CONSTRUCTION. DRAWINGS ARE NOT TO BE SCALED. IT IS ADVISORY TO CONSULT WITH THE LANDSCAPE ARCHITECT PRIOR TO CONSTRUCTION TO ENSURE THE USE OF THE LATEST REVISED DRAWINGS. THE LANDSCAPE ARCHITECT IS NOT RESPONSIBLE FOR THE CONSTRUCTION OF THE PROJECT OR UTILIZATION OF THESE PLANS BEFORE THE SAID DRAWINGS ARE SEALED, SIGNED AND DATED. ANY CHANGES TO THE PLANS MUST BE WRITTEN AND TO PROVIDE INSTRUCTION, ADMINISTRATION AND CERTIFICATION SERVICES BY THE OWNER. ALL APPARENT DISCREPANCIES AND CONFLICTS SHALL BE RESOLVED BY THE LANDSCAPE ARCHITECT BEFORE CONSTRUCTION COMMENCES.

PROJECT: SPA FILE #
COBA STEELS - DODGE STREET
Cobourg, ON

DRAWING:		DETAILS	
DRAWN BY: NAME	SCALE: AS SHOWN	L-D1 DRAWING 2 of 2	
CHECKED BY: NAME	DATE: 2022-04-20		
JOB NO.: 2022-050			

File #2022-050.dwg

DECIDUOUS TREE PLANTING

N.T.S.	WOOD STAKE AND HEMP ROPE	329343.01-09
--------	--------------------------	--------------

NATURAL CONCRETE PAD W/ MESH

WITH OPTIONAL DRAIN N.T.S 321313.13-13

SOD OVER 150MM TOPSOIL


N.T.S. 329223-01

ARMORSTONE BOULDER IN PLANTING BED

N.T.S. 044125.01-01


MAGI IN BIKE BACK - MBR400-7-S

N.T.S.	129313.30-09
--------	--------------

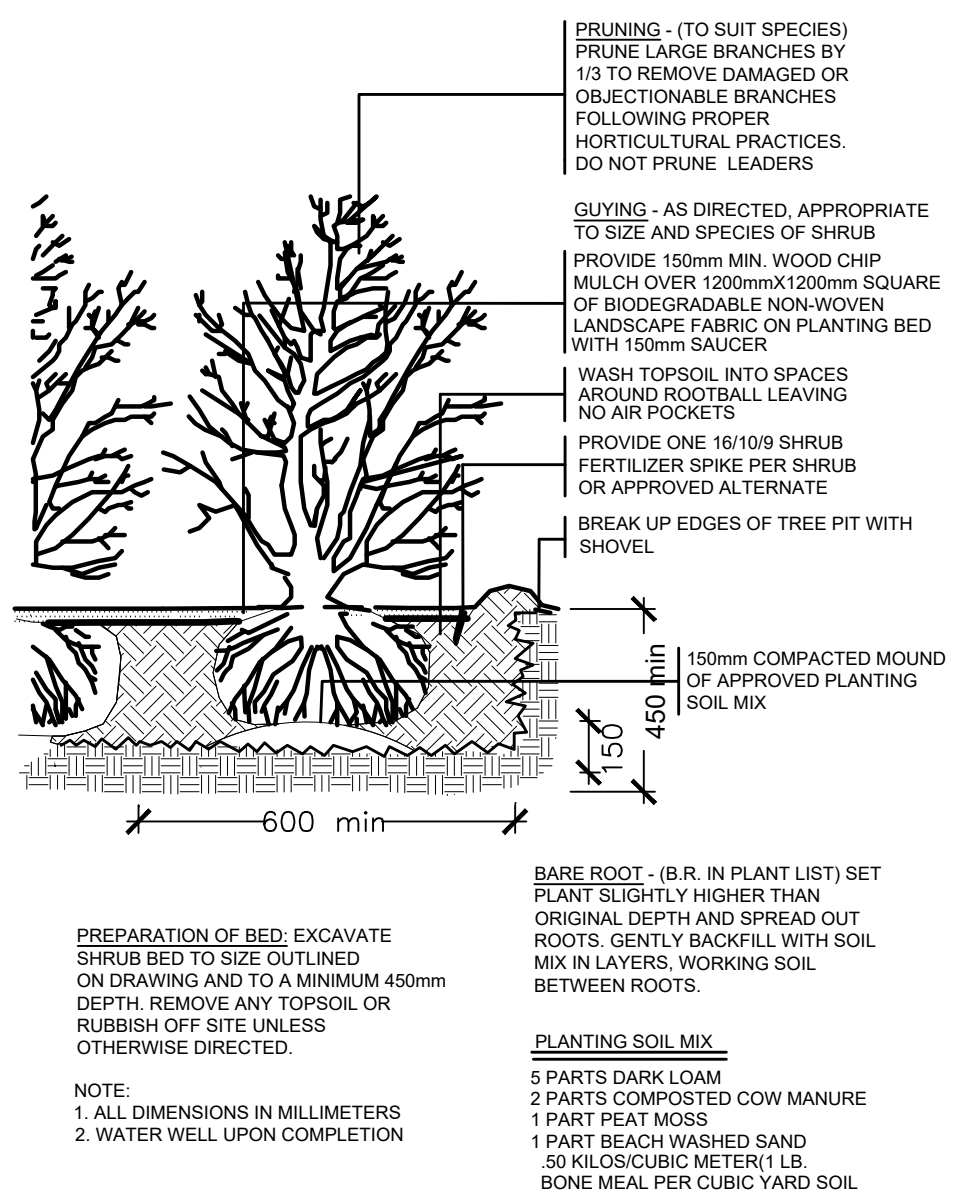


STANDARD SHRUB PLANTING

N.T.S.	329333.01-01
--------	--------------

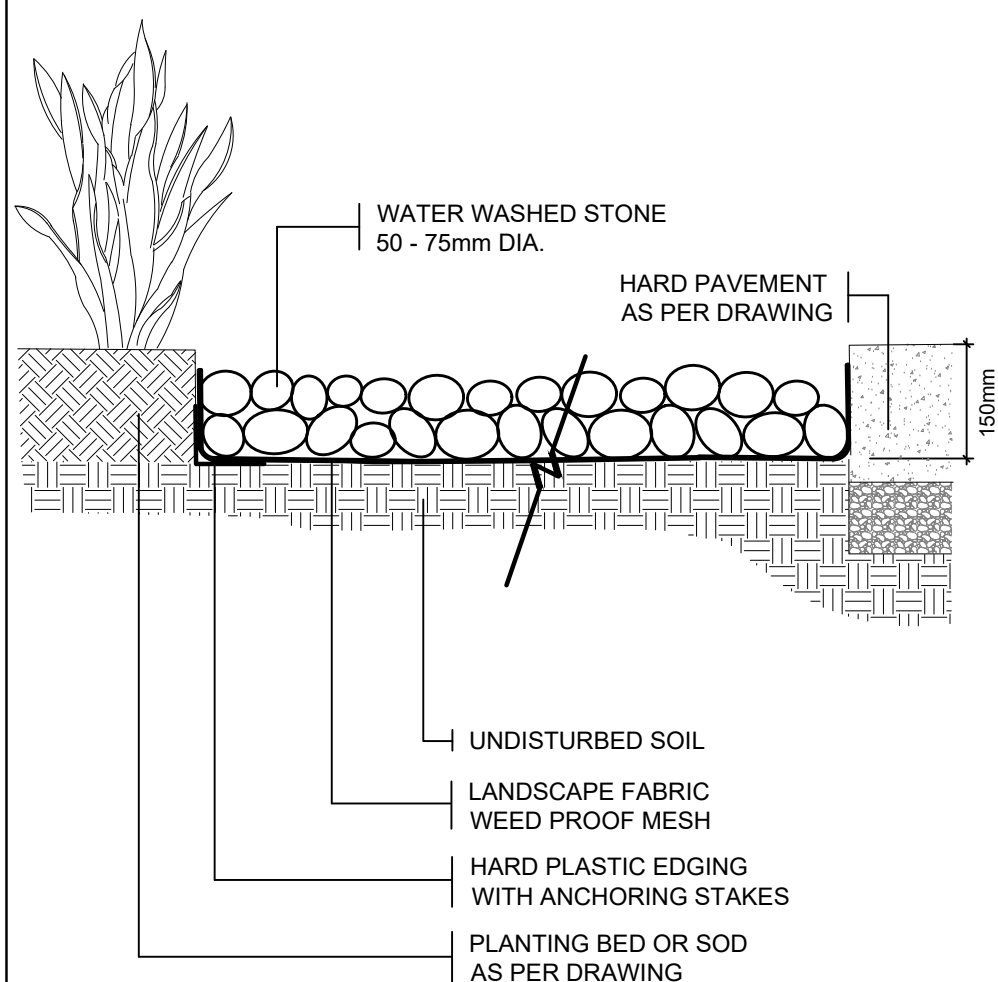


WATER WASHED STONE

N.T.S. 321540-02

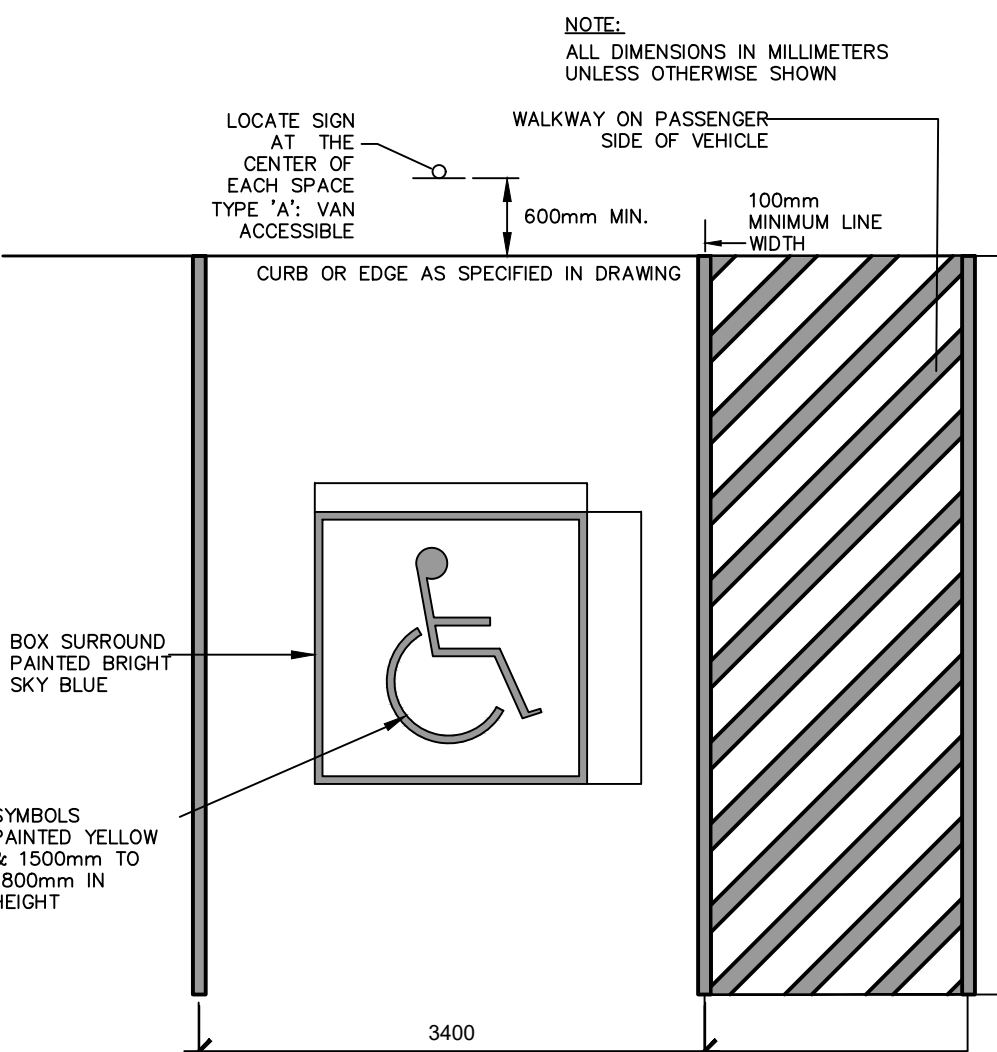


TYPE 'A' ACCESSIBLE PARKING STALL

NTS	320120.30-04
-----	--------------

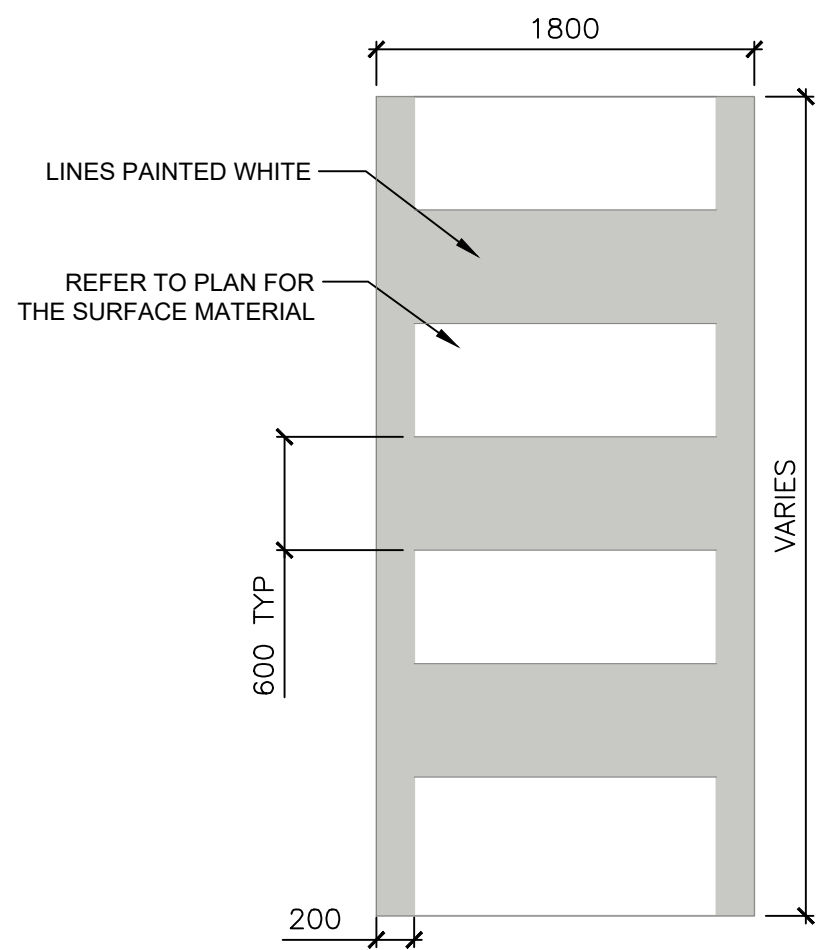

PEDESTRIAN CROSSING PAINT LINE

N.T.S. 324143-06

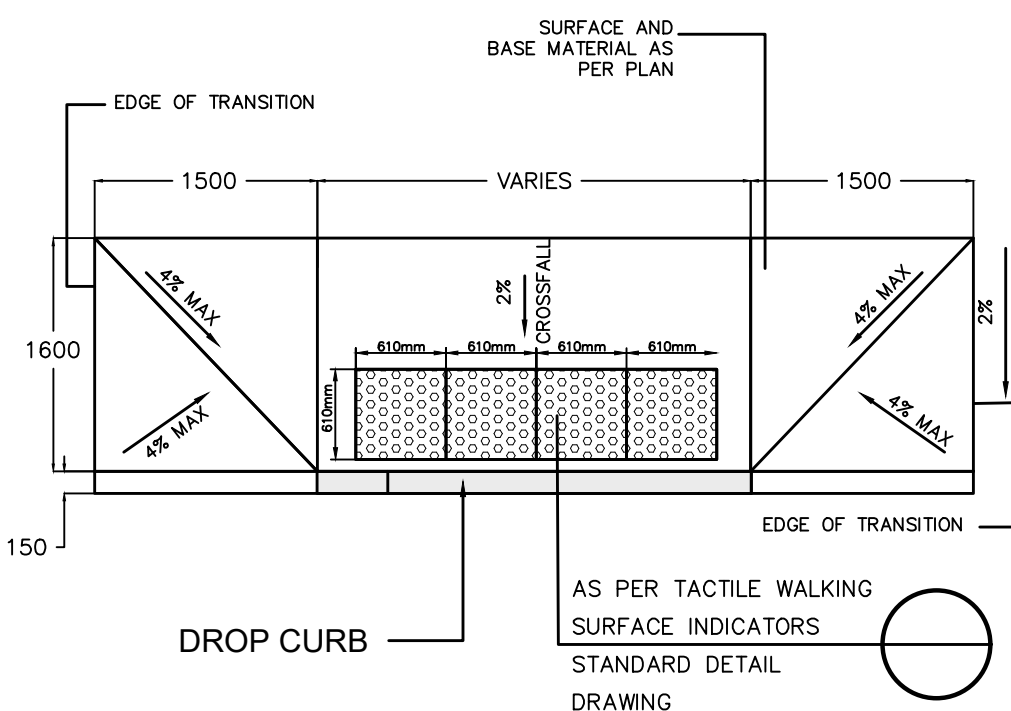

NOTES:

1. DRAIN ROAD SURFACE AWAY FROM RAMP
2. MINIMUM WIDTH OF WALKWAY 1500mm WITH A 4.0% MAX RAMP SLOPE
3. ALL DIMENSIONS ARE IN MILLIMETERS

TACTILE SURFACE INDICATORS

N.T.S 320110-14