


EAST VILLAGE SUBDIVISION, COBOURG, ON

MUNICIPAL FILE:

LANDMARK ENVIRONMENTAL GROUP LTD.

PROJECT NO. LA 351-18

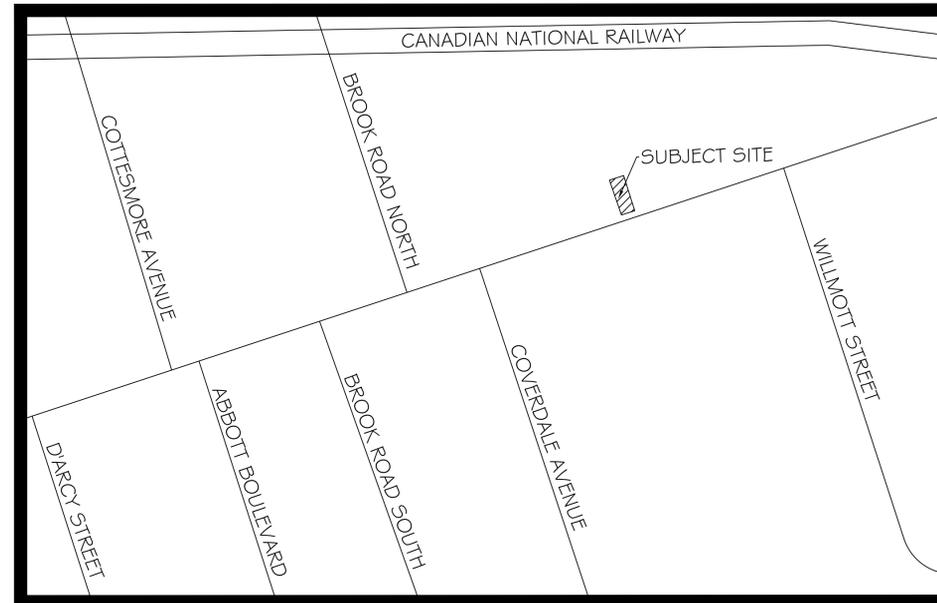

KEY PLAN N.T.S.

DRAWING LIST:

LP-1	OVERALL LANDSCAPE PLAN
LP-2	STORMWATER MANAGEMENT POND
LP-3	BOULEVARD PLANTING PLAN
LP-4	BOULEVARD PLANTING PLAN
LP-5	BOULEVARD PLANTING PLAN
LP-6	BOULEVARD PLANTING PLAN
LP-7	BOULEVARD PLANTING PLAN
LP-8	BOULEVARD PLANTING PLAN
D-1	PLANT LIST + DETAILS
D-2	DETAILS
D-3	DETAILS

CLIENT:

MR. JEFF MYCYK
JMCD HOLDINGS INC.
81 FATTEMEAD CRESCENT,
OTTAWA, ON
K1V 0B9

MUNICIPALITY:



TOWN OF COBOURG
55 KING STREET WEST,
COBOURG, ON
K9A 2M2



LANDSCAPE ARCHITECT:



LANDSCAPE ARCHITECTS
& CONSULTING ARBORISTS

OFFICE: 705-796-1122

info@LEGroupLtd.com
www.LEGroupLtd.com

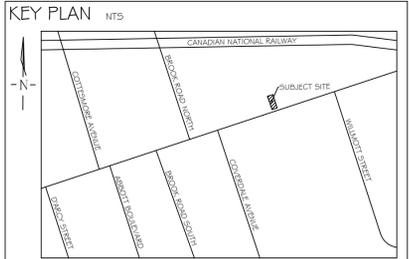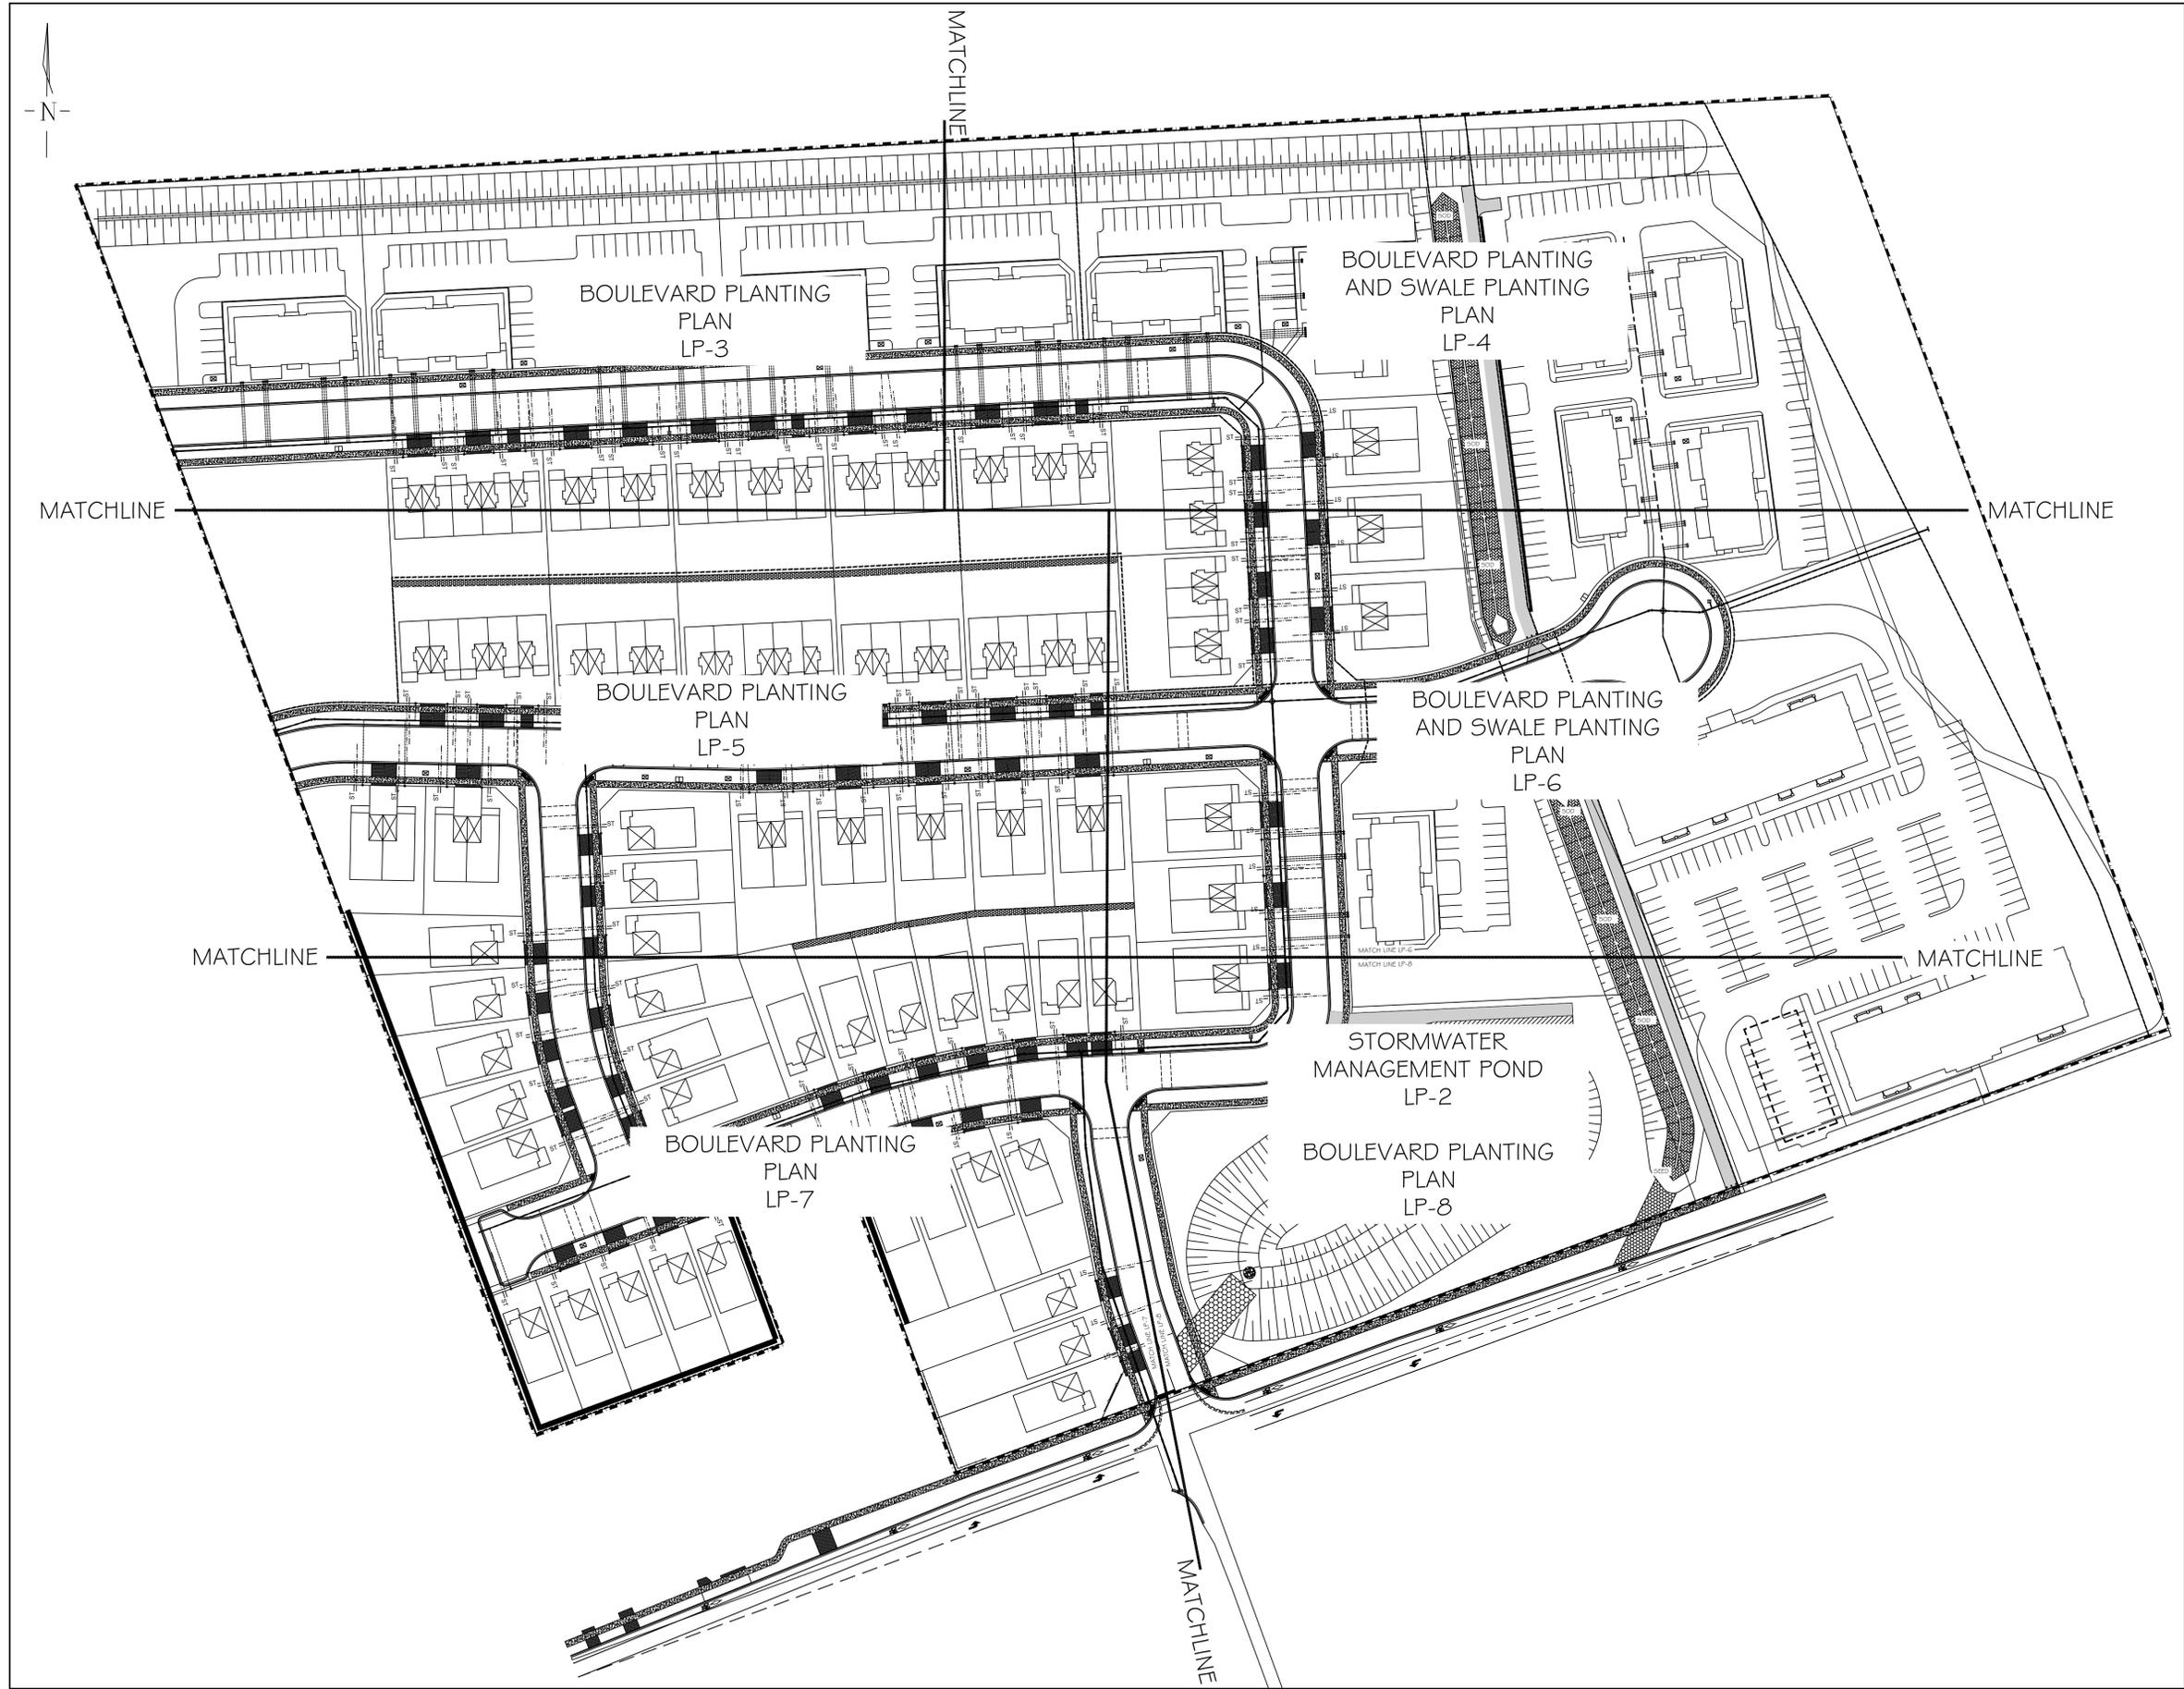

GENERAL NOTES

The Client and its contractors are responsible for all utility locates and confirming all setbacks, elevations, grades, etc. prior to installation of the constructed works.

The Contractor is to report any discrepancies in writing to the Landscape Architect prior to proceeding with the works to determine the impact and suitability of the proposed works. The Landscape Architect will not be responsible for any unapproved adjustments on site.

Construction of the works must conform to Authority requirements and applicable codes where they have jurisdiction.

All specifications and drawings are instruments of service and are the property and ownership of the Landmark Environmental Group Ltd. As such, the drawings shall not be modified or reproduced without the expressed written consent of Landmark Environmental Group Ltd. or they will be considered void. The said drawings are for Site Plan approval only and may require additional detailing prior to tender and construction.

The Landmark Environmental Group Ltd. is not liable for errors or omissions from the use of these drawings prior to approval, seal, signature and date, and will be considered void.

It is advised that the Contractor contact the Landscape Architect prior to commencement of the construction works to ensure that the Contractor has the latest approved drawings.

The Landmark Environmental Group Ltd. is not responsible for the accuracy of the base drawing information (eg Survey, Architectural, Engineering, etc.). If there are any discrepancies, the Contractor will refer to the appropriate base drawing information and report discrepancies on the Landscape Drawings to the Landscape Architect.

© Drawing set is protected under copyright.

LEGEND

NO.	DATE	BY	REVISIONS
3	MAY 11-20	E.F.	AS PER MUNICIPAL COMMENTS
2	MARCH 31-20	E.F.	AS PER MUNICIPAL COMMENTS
1	DEC 16-19	E.F.	AS PER MUNICIPAL COMMENTS

STAMP

APPROVAL

TOWN OF COBURG

NAME _____

DATE _____

SIGNATURE _____

LANDMARK
ENVIRONMENTAL GROUP LTD

LANDSCAPE ARCHITECTS & CONSULTING ARBORISTS

OFFICE: 705-796-1122

info@LEGroupLtd.com
www.LEGroupLtd.com

CLIENT: MR. JEFF MYCYK
JMCD HOLDINGS INC.

PROJECT: EAST VILLAGE SUBDIVISION
460 KING STREET EAST, COBURG


DRAWING: OVERALL LANDSCAPE PLAN



PROJECT NO.: LA 351-18 SCALE: 1:750

MUNICIPAL FILE NO.: DATE: August 6, 2019

DRAWN BY: E.F. CHECKED BY: J.H. DRAWING No.: LP-1

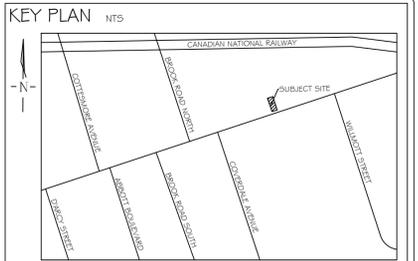

GENERAL NOTES

The Client and its contractors are responsible for all utility locates and confirming all setbacks, elevations, grades, etc. prior to installation of the constructed works.

The Contractor is to report any discrepancies in writing to the Landscape Architect prior to proceeding with the works to determine the impact and suitability of the proposed works. The Landscape Architect will not be responsible for any unapproved adjustments on site.

Construction of the works must conform to Authority requirements and applicable codes where they have jurisdiction.

All specifications and drawings are instruments of service and are the property and ownership of the Landmark Environmental Group Ltd. As such, the drawings shall not be modified or reproduced without the expressed written consent of Landmark Environmental Group Ltd. or they will be considered void. The said drawings are for Site Plan approval only and may require additional detailing prior to tender and construction.

The Landmark Environmental Group Ltd. is not liable for errors or omissions from the use of these drawings prior to approval, seal, signature and date, and will be considered void.

It is advised that the Contractor contact the Landscape Architect prior to commencement of the construction works to ensure that the Contractor has the latest approved drawings.

The Landmark Environmental Group Ltd. is not responsible for the accuracy of the base drawing information (eg Survey, Architectural, Engineering, etc.). If there are any discrepancies, the Contractor will refer to the appropriate base drawing information and report discrepancies on the Landscape Drawings to the Landscape Architect.


© Drawing set is protected under copyright.

LEGEND

Proposed Deciduous Tree

NO.	DATE	BY	REVISIONS
3	MAY 11-20	E.F.	AS PER MUNICIPAL COMMENTS
2	MARCH 31-20	E.F.	AS PER MUNICIPAL COMMENTS
1	DEC 16-19	E.F.	AS PER MUNICIPAL COMMENTS

STAMP

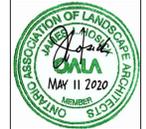

APPROVAL

TOWN OF COBURG
 NAME _____
 DATE _____
 SIGNATURE _____

LANDMARK
 ENVIRONMENTAL GROUP LTD.

LANDSCAPE ARCHITECTS & CONSULTING ARBORISTS
 OFFICE: 705-796-1122
 info@LEGGroupLtd.com
 www.LEGGroupLtd.com

CLIENT: MR. JEFF MYCYK
 JMCD HOLDINGS INC.

PROJECT: EAST VILLAGE SUBDIVISION
 460 KING STREET EAST, COBURG


DRAWING: BOULEVARD PLANTING PLAN





PROJECT NO.: LA 351-18
 SCALE: 1:300

MUNICIPAL FILE NO.:
 DATE: August 6, 2019

DRAWN BY: E.F. CHECKED BY: J.H. DRAWING No.: LP-3

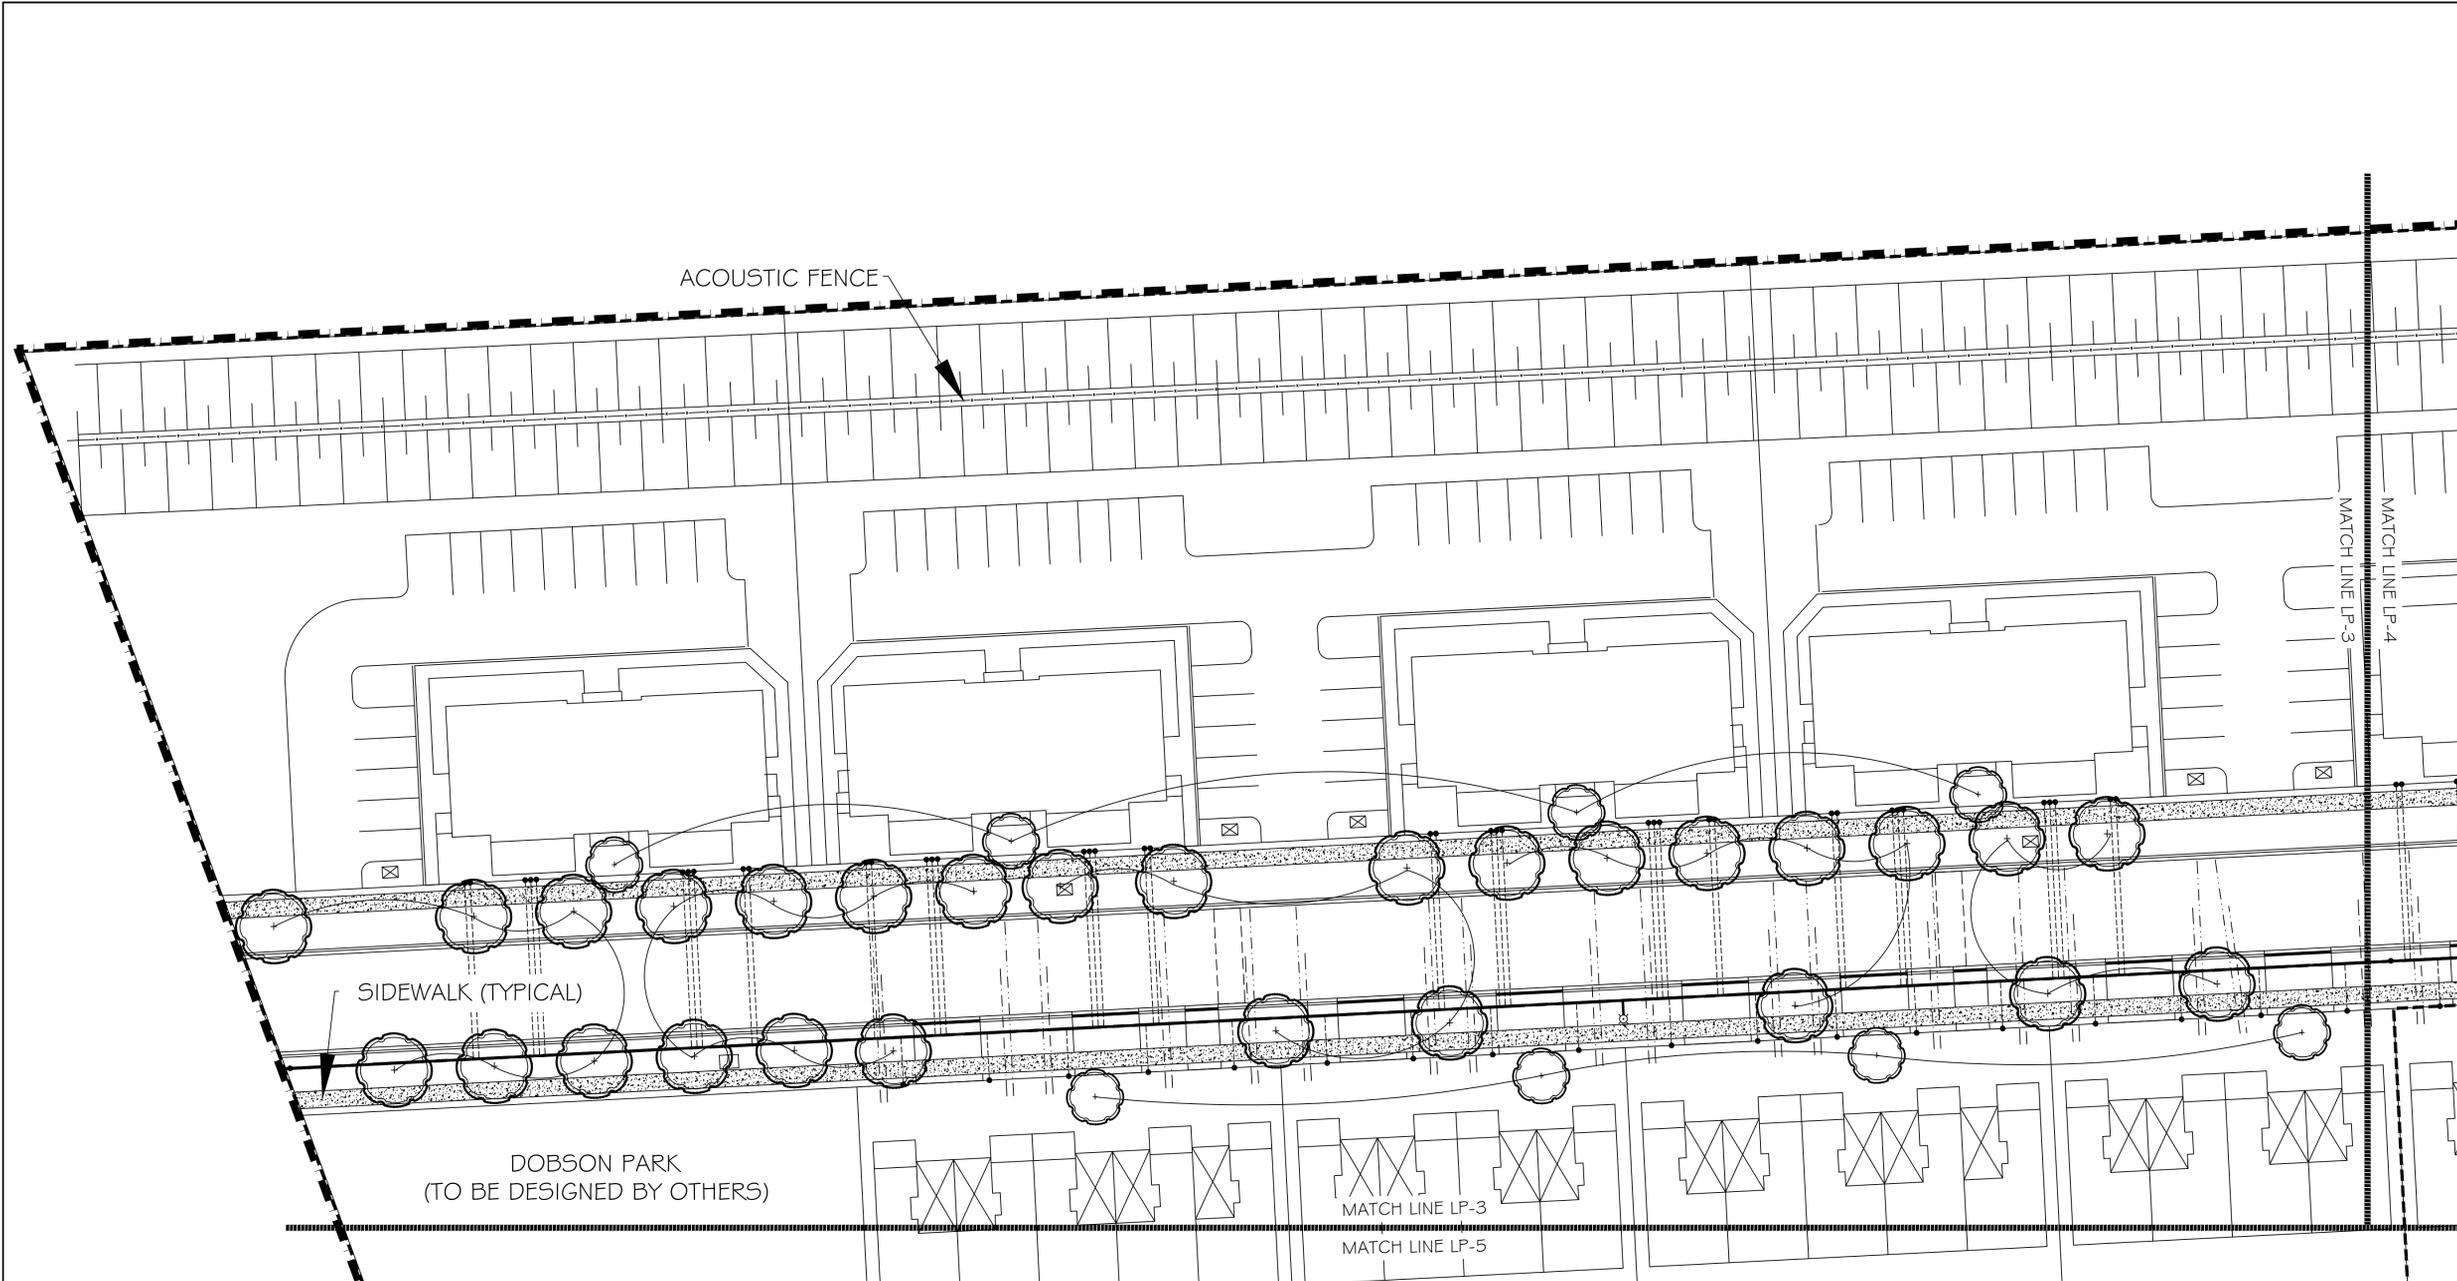

NOTE:
 ALL BOULEVARDS ARE TO BE SODDED
 BOULEVARD TREE COUNT = 28
 TREE LOCATIONS ARE APPROXIMATE-EXACT
 LOCATION TO BE DETERMINED ON-SITE.

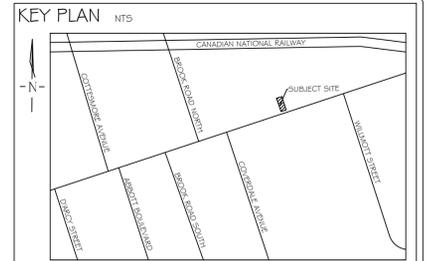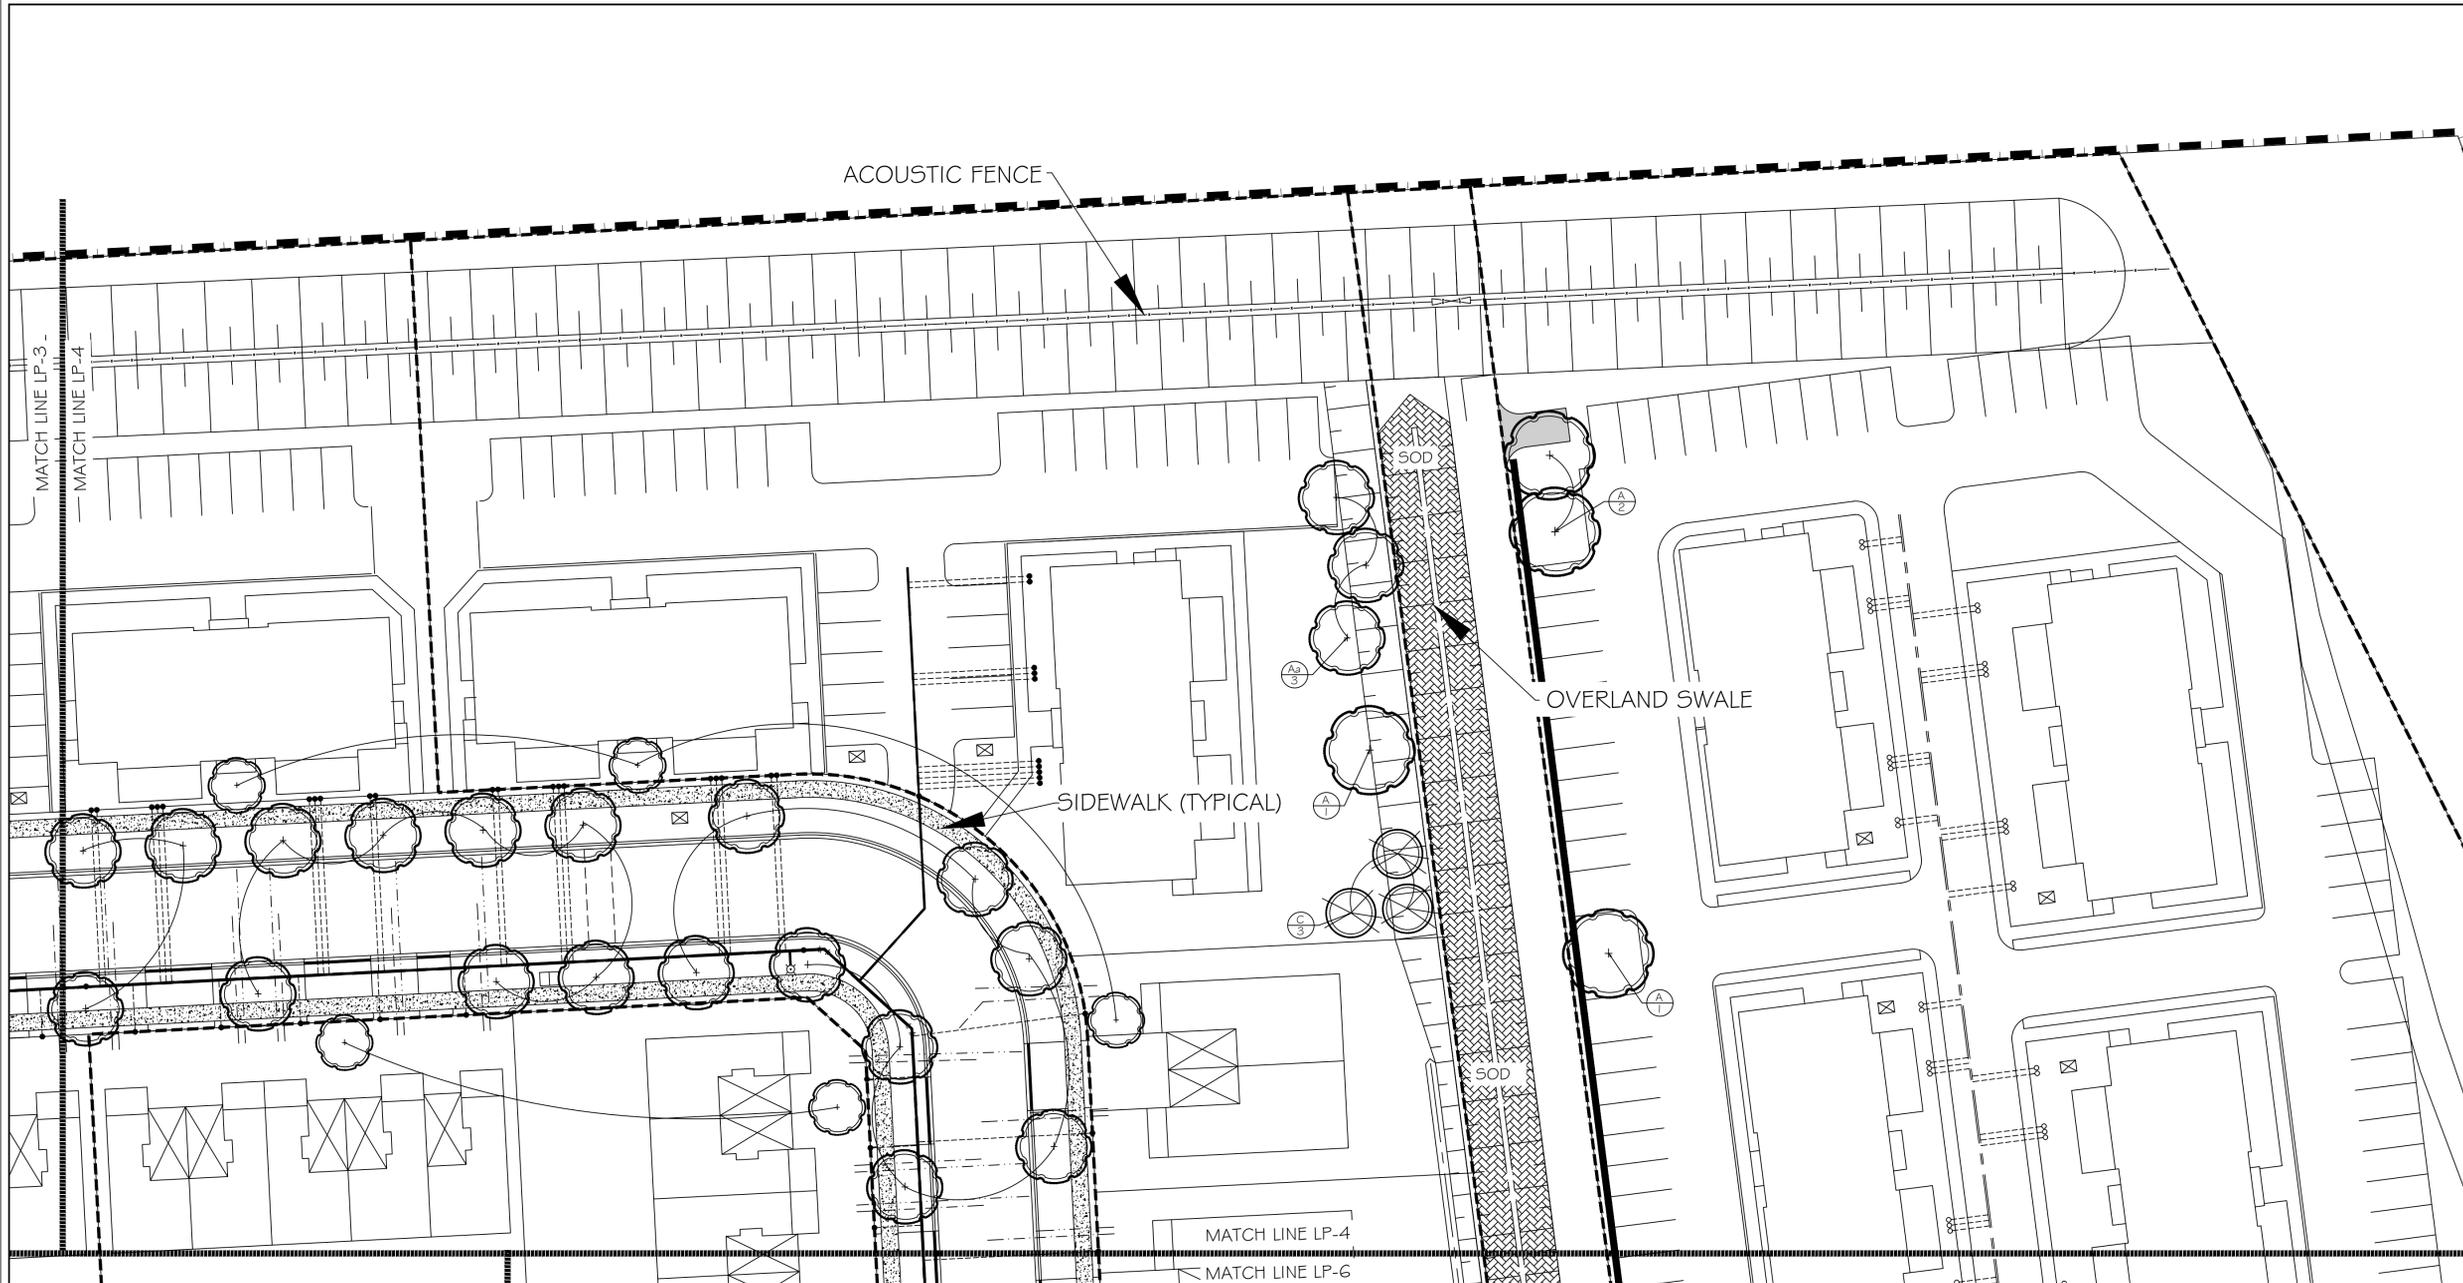

GENERAL NOTES

The Client and its contractors are responsible for all utility locates and confirming all setbacks, elevations, grades, etc. prior to installation of the constructed works.

The Contractor is to report any discrepancies in writing to the Landscape Architect prior to proceeding with the works to determine the impact and suitability of the proposed works. The Landscape Architect will not be responsible for any unapproved adjustments on site.

Construction of the works must conform to Authority requirements and applicable codes where they have jurisdiction.

All specifications and drawings are instruments of service and are the property and ownership of the Landmark Environmental Group Ltd. As such, the drawings shall not be modified or reproduced without the expressed written consent of Landmark Environmental Group Ltd. or they will be considered void. The said drawings are for Site Plan approval only and may require additional detailing prior to tender and construction.

The Landmark Environmental Group Ltd. is not liable for errors or omissions from the use of these drawings prior to approval, seal, signature and date, and will be considered void.

It is advised that the Contractor contact the Landscape Architect prior to commencement of the construction works to ensure that the Contractor has the latest approved drawings.

The Landmark Environmental Group Ltd. is not responsible for the accuracy of the base drawing information (eg Survey, Architectural, Engineering, etc.). If there are any discrepancies, the Contractor will refer to the appropriate base drawing information and report discrepancies on the Landscape Drawings to the Landscape Architect.

© Drawing set is protected under copyright.

LEGEND

- Proposed Deciduous Tree
- Proposed Coniferous Tree

NO.	DATE	BY	REVISIONS
3	MAY 11-20	E.F.	AS PER MUNICIPAL COMMENTS
2	MARCH 31-20	E.F.	AS PER MUNICIPAL COMMENTS
1	DEC 16-19	E.F.	AS PER MUNICIPAL COMMENTS


	APPROVAL
	TOWN OF COBURG
	NAME _____
	DATE _____
SIGNATURE _____	

	LANDSCAPE ARCHITECTS & CONSULTING ARBORISTS
	OFFICE: 705-796-1122
	info@LEGroupLtd.com
	www.LEGroupLtd.com

CLIENT: MR. JEFF MYCYK
JMCD HOLDINGS INC.

PROJECT: EAST VILLAGE SUBDIVISION
460 KING STREET EAST, COBURG

DRAWING: BOULEVARD PLANTING PLAN


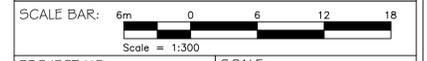


PROJECT NO.: LA 351-18	SCALE: 1:300
MUNICIPAL FILE NO.:	DATE: August 6, 2019
DRAWN BY: E.F.	CHECKED BY: J.H.
DRAWING No.: LP-4	

NOTE:
ALL BOULEVARDS ARE TO BE SODDED

BOULEVARD TREE COUNT = 18

TREE LOCATIONS ARE APPROXIMATE-EXACT LOCATION TO BE DETERMINED ON-SITE.

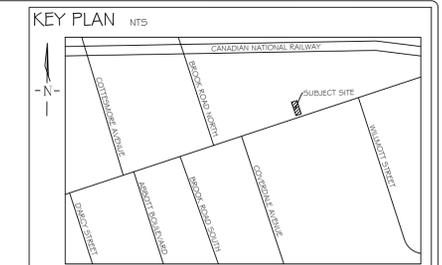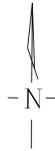

GENERAL NOTES

The Client and its contractors are responsible for all utility locates and confirming all setbacks, elevations, grades, etc. prior to installation of the constructed works.

The Contractor is to report any discrepancies in writing to the Landscape Architect prior to proceeding with the works to determine the impact and suitability of the proposed works. The Landscape Architect will not be responsible for any unapproved adjustments on site.

Construction of the works must conform to Authority requirements and applicable codes where they have jurisdiction.

All specifications and drawings are instruments of service and are the property and copyright of the Landmark Environmental Group Ltd. As such, the drawings shall not be modified or reproduced without the expressed written consent of Landmark Environmental Group Ltd. or they will be considered void. The said drawings are for Site Plan approval only and may require additional detailing prior to tender and construction.

The Landmark Environmental Group Ltd. is not liable for errors or omissions from the use of these drawings prior to approval, seal, signature and date, and will be considered void.

It is advised that the Contractor contact the Landscape Architect prior to commencement of the construction works to ensure that the Contractor has the latest approved drawings.

The Landmark Environmental Group Ltd. is not responsible for the accuracy of the base drawing information (eg Survey, Architectural, Engineering, etc.). If there are any discrepancies, the Contractor will refer to the appropriate base drawing information and report discrepancies on the Landscape Drawings to the Landscape Architect.

© Drawing set is protected under copyright.

LEGEND

Proposed Deciduous Tree

NO.	DATE	BY	REVISIONS
3	MAY 11-20	E.F.	AS PER MUNICIPAL COMMENTS
2	MARCH 31-20	E.F.	AS PER MUNICIPAL COMMENTS
1	DEC 16-19	E.F.	AS PER MUNICIPAL COMMENTS

NO.	DATE	BY	REVISIONS

STAMP

APPROVAL

TOWN OF COBOURG

NAME: _____

DATE: _____

SIGNATURE: _____

LANDMARK
ENVIRONMENTAL GROUP LTD.


LANDSCAPE ARCHITECTS & CONSULTING ARBORISTS

OFFICE: 705-796-1122
info@LEGGroupLtd.com
www.LEGroupLtd.com

CLIENT: MR. JEFF MYCYK
JMCD HOLDINGS INC.

PROJECT: EAST VILLAGE SUBDIVISION
460 KING STREET EAST, COBOURG


DRAWING: BOULEVARD PLANTING PLAN

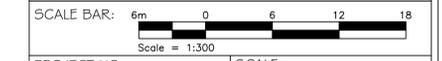

PROJECT NO.: LA 351-18 SCALE: 1:300

MUNICIPAL FILE NO.: DATE: August 6, 2019

DRAWN BY: E.F. CHECKED BY: J.H. DRAWING No.: LP-5

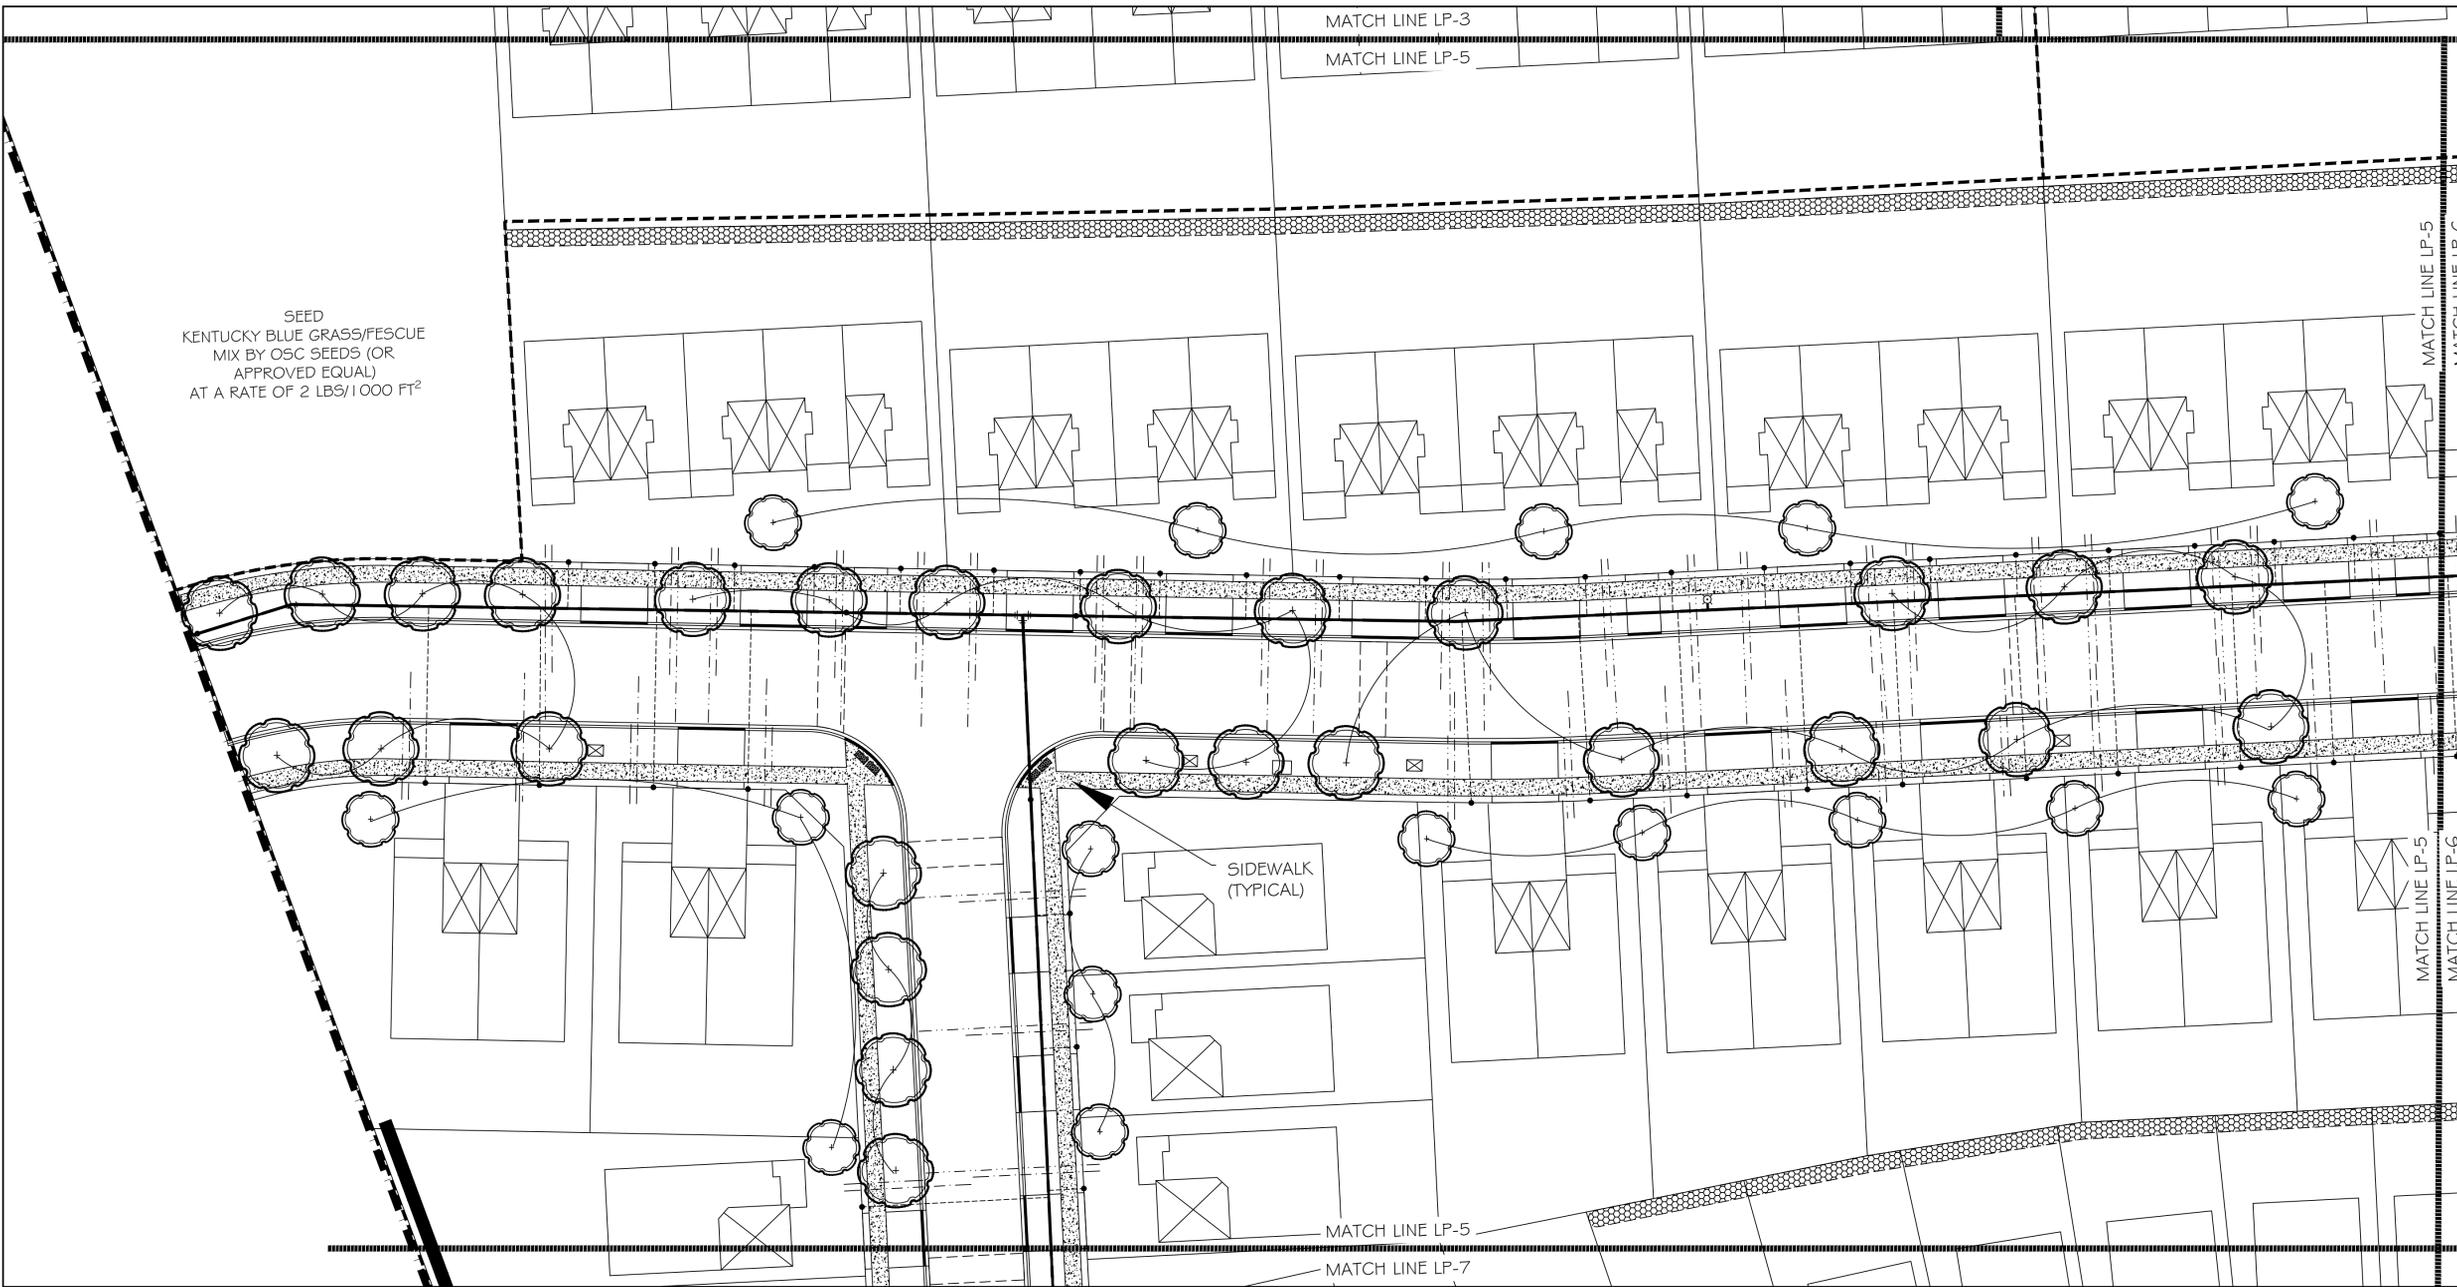



SEED
KENTUCKY BLUE GRASS/FESCUE
MIX BY OSC SEEDS (OR
APPROVED EQUAL)
AT A RATE OF 2 LBS/1 000 FT²

SIDEWALK
(TYPICAL)

NOTE:
ALL BOULEVARDS ARE TO BE SODDED

BOULEVARD TREE COUNT = 27

TREE LOCATIONS ARE APPROXIMATE-EXACT
LOCATION TO BE DETERMINED ON-SITE.

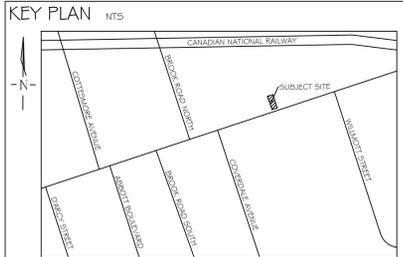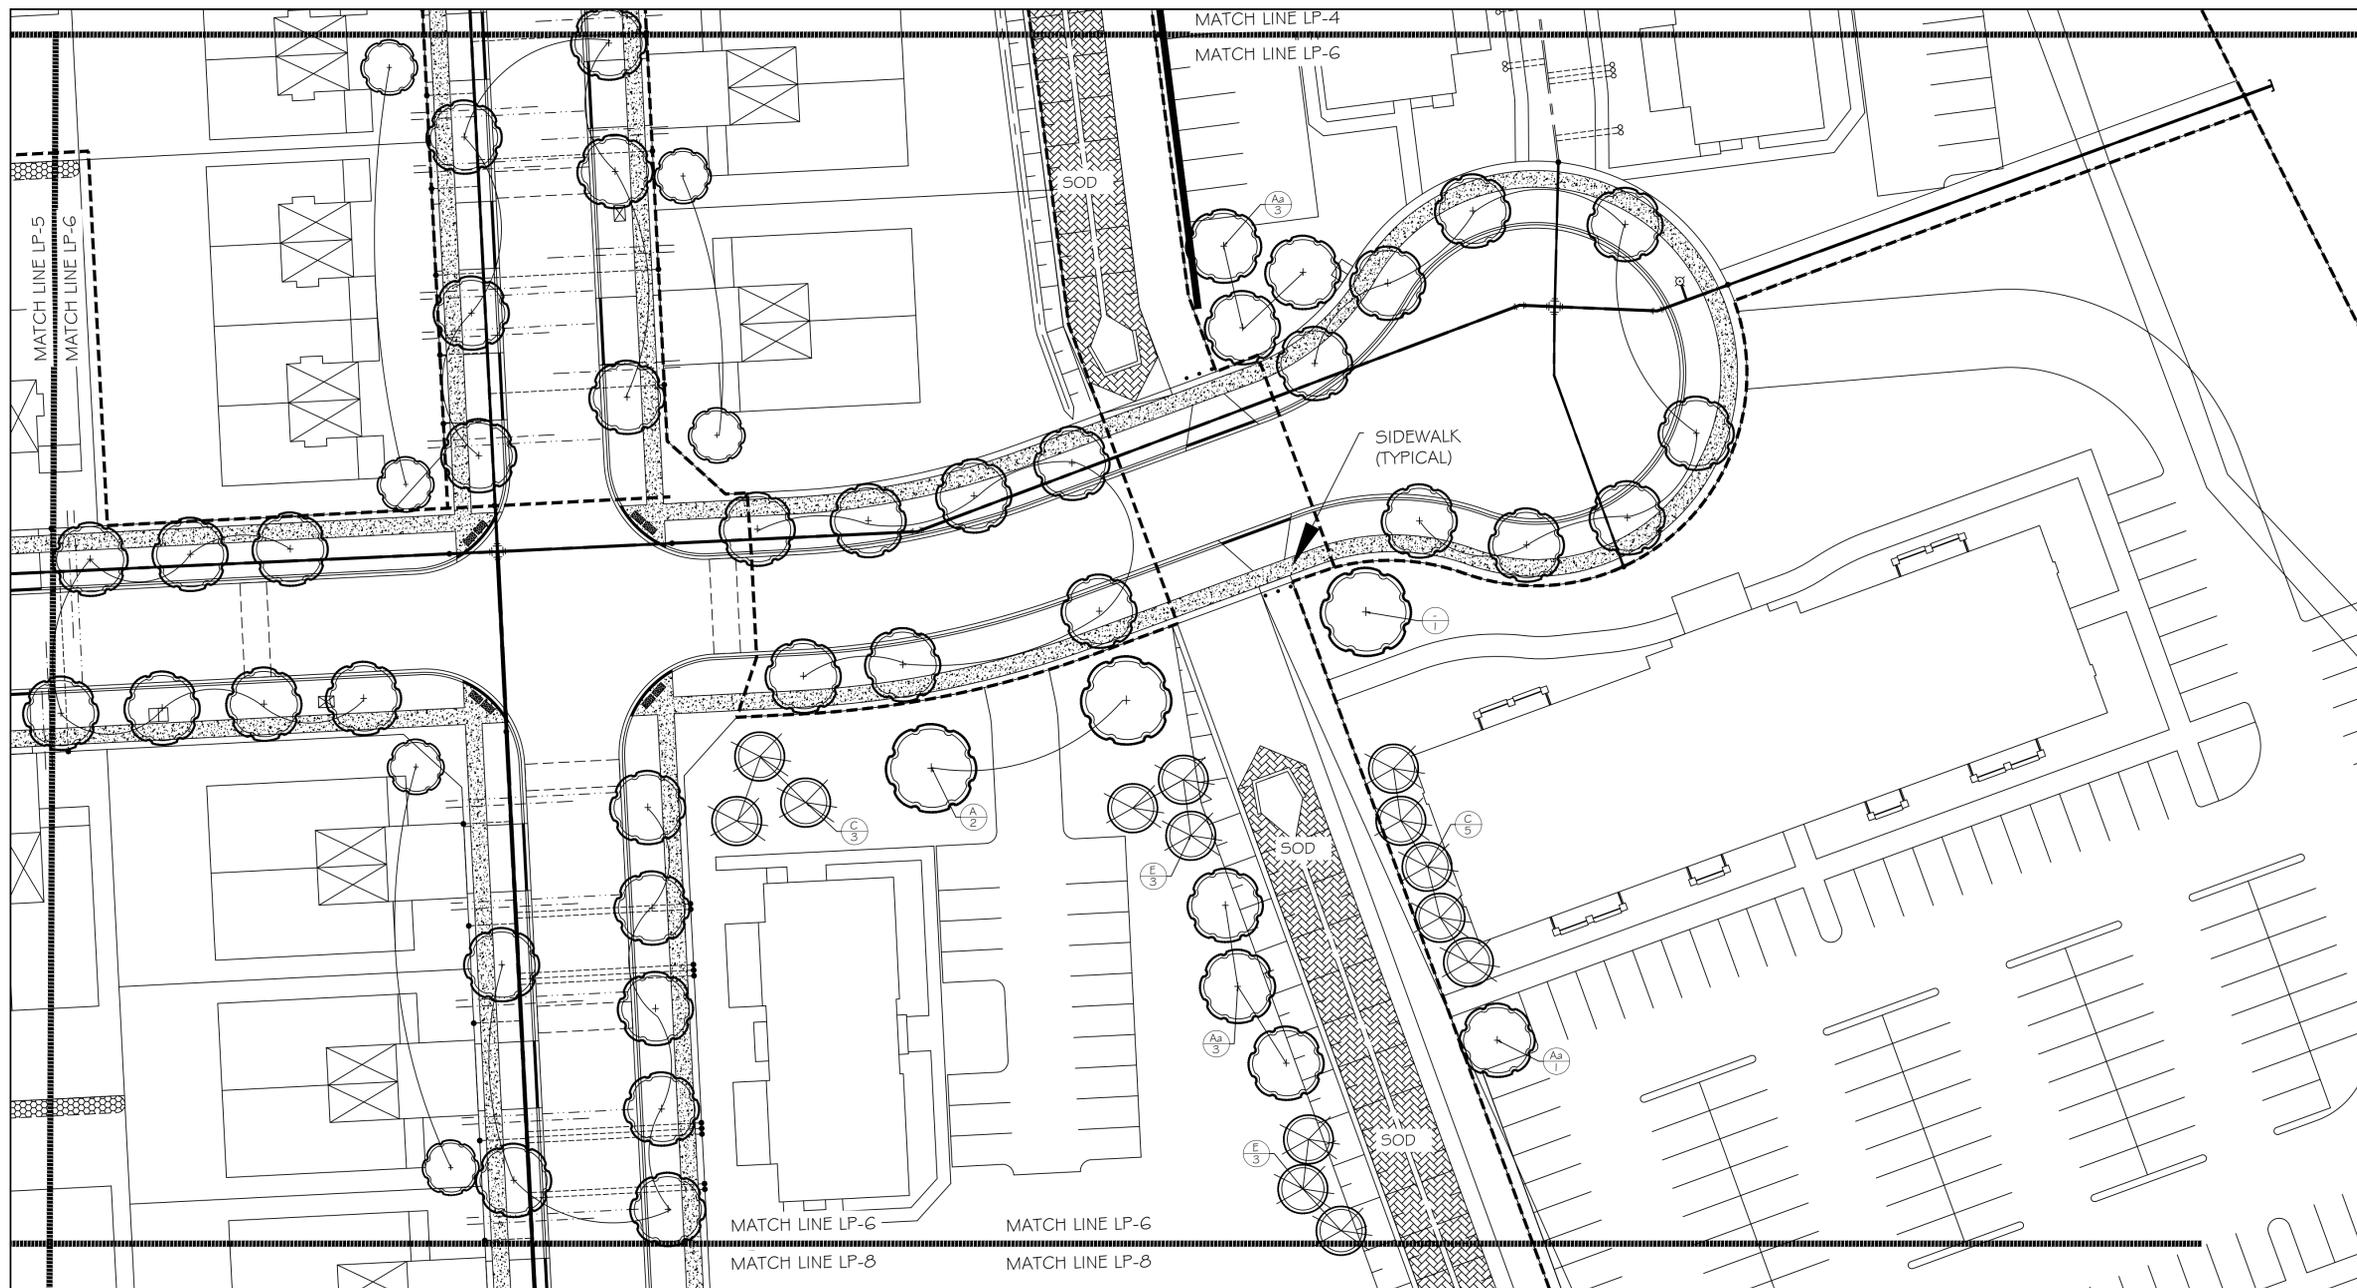

GENERAL NOTES

The Client and its contractors are responsible for all utility locates and confirming all setbacks, elevations, grades, etc. prior to installation of the constructed works.

The Contractor is to report any discrepancies in writing to the Landscape Architect prior to proceeding with the works to determine the impact and suitability of the proposed works. The Landscape Architect will not be responsible for any unapproved adjustments on site.

Construction of the works must conform to Authority requirements and applicable codes where they have jurisdiction.

All specifications and drawings are instruments of service and are the property and ownership of the Landmark Environmental Group Ltd. As such, the drawings shall not be modified or reproduced without the expressed written consent of Landmark Environmental Group Ltd. or they will be considered void. The said drawings are for Site Plan approval only and may require additional detailing prior to tender and construction.

The Landmark Environmental Group Ltd. is not liable for errors or omissions from the use of these drawings prior to approval, seal, signature and date, and will be considered void.

It is advised that the Contractor contact the Landscape Architect prior to commencement of the construction works to ensure that the Contractor has the latest approved drawings.

The Landmark Environmental Group Ltd. is not responsible for the accuracy of the base drawing information (eg Survey, Architectural, Engineering, etc.). If there are any discrepancies, the Contractor will refer to the appropriate base drawing information and report discrepancies on the Landscape Drawings to the Landscape Architect.


© Drawing set is protected under copyright.

LEGEND

-  Proposed Deciduous Tree
-  Proposed Coniferous Tree

NO.	DATE	BY	REVISIONS
3	MAY 11-20	E.F.	AS PER MUNICIPAL COMMENTS
2	MARCH 31-20	E.F.	AS PER MUNICIPAL COMMENTS
1	DEC 16-19	E.F.	AS PER MUNICIPAL COMMENTS

STAMP

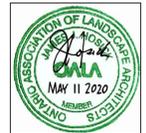

APPROVAL

TOWN OF COBURG

NAME _____

DATE _____


SIGNATURE _____

LANDMARK ENVIRONMENTAL GROUP LTD.
 LANDSCAPE ARCHITECTS & CONSULTING ARBORISTS
 OFFICE: 705-796-1122
 info@LEGGroupLtd.com
 www.LEGroupLtd.com

CLIENT: MR. JEFF MYCYK
 JMCD HOLDINGS INC.

PROJECT: EAST VILLAGE SUBDIVISION
 460 KING STREET EAST, COBURG

DRAWING: BOULEVARD PLANTING PLAN

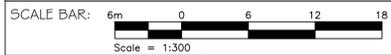


PROJECT NO.: LA 351-18
 SCALE: 1:300


MUNICIPAL FILE NO.: _____
 DATE: August 6, 2019

DRAWN BY: E.F.
 CHECKED BY: J.H.
 DRAWING No.: LP-6

NOTE:
 ALL BOULEVARDS ARE TO BE SODDED
 BOULEVARD TREE COUNT=35
 TREE LOCATIONS ARE APPROXIMATE-EXACT
 LOCATION TO BE DETERMINED ON-SITE.

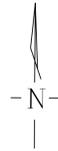

NOTE:
 ALL BOULEVARDS ARE TO BE SODDED
 BOULEVARD TREE COUNT=28
 TREE LOCATIONS ARE APPROXIMATE-EXACT
 LOCATION TO BE DETERMINED ON-SITE.

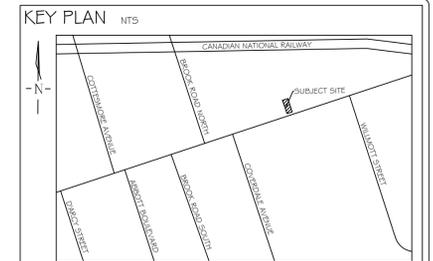


GENERAL NOTES
 The Client and its contractors are responsible for all utility locates and confirming all setbacks, elevations, grades, etc. prior to installation of the constructed works.
 The Contractor is to report any discrepancies in writing to the Landscape Architect prior to proceeding with the works to determine the impact and suitability of the proposed works. The Landscape Architect will not be responsible for any unapproved adjustments on site.
 Construction of the works must conform to Authority requirements and applicable codes where they have jurisdiction.
 All specifications and drawings are instruments of service and are the property and ownership of the Landmark Environmental Group Ltd. As such, the drawings shall not be modified or reproduced without the expressed written consent of Landmark Environmental Group Ltd. or they will be considered void. The said drawings are for Site Plan approval only and may require additional detailing prior to tender and construction.
 The Landmark Environmental Group Ltd. is not liable for errors or omissions from the use of these drawings prior to approval, seal, signature and date, and will be considered void.
 It is advised that the Contractor contact the Landscape Architect prior to commencement of the construction works to ensure that the Contractor has the latest approved drawings.
 The Landmark Environmental Group Ltd. is not responsible for the accuracy of the base drawing information (eg Survey, Architectural, Engineering, etc.). If there are any discrepancies, the Contractor will refer to the appropriate base drawing information and report discrepancies on the Landscape Drawings to the Landscape Architect.
 © Drawing set is protected under copyright.

- LEGEND**
-  Proposed Deciduous Tree
 -  Proposed Deciduous Shrubs/Perennials
 -  Plant Key

NO.	DATE	BY	REVISIONS
3	MAY 11-20	E.F.	AS PER MUNICIPAL COMMENTS
2	MARCH 31-20	E.F.	AS PER MUNICIPAL COMMENTS
1	DEC 16-19	E.F.	AS PER MUNICIPAL COMMENTS

STAMP

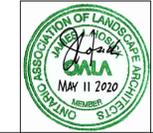

APPROVAL
 TOWN OF COBOURG
 NAME _____
 DATE _____
 SIGNATURE _____




**LANDSCAPE ARCHITECTS
& CONSULTING ARBORISTS**
 OFFICE: 705-796-1122
 info@LEGroupLtd.com
 www.LEGroupLtd.com

CLIENT: MR. JEFF MYCYK
 JMCD HOLDINGS INC.

PROJECT: EAST VILLAGE SUBDIVISION
 460 KING STREET EAST, COBOURG


DRAWING: BOULEVARD PLANTING PLAN

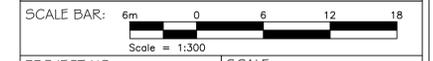


PROJECT NO.: LA 351-18 SCALE: 1:300


MUNICIPAL FILE NO.: DATE: August 6, 2019

DRAWN BY: E.F. CHECKED BY: J.H. DRAWING No.: LP-7

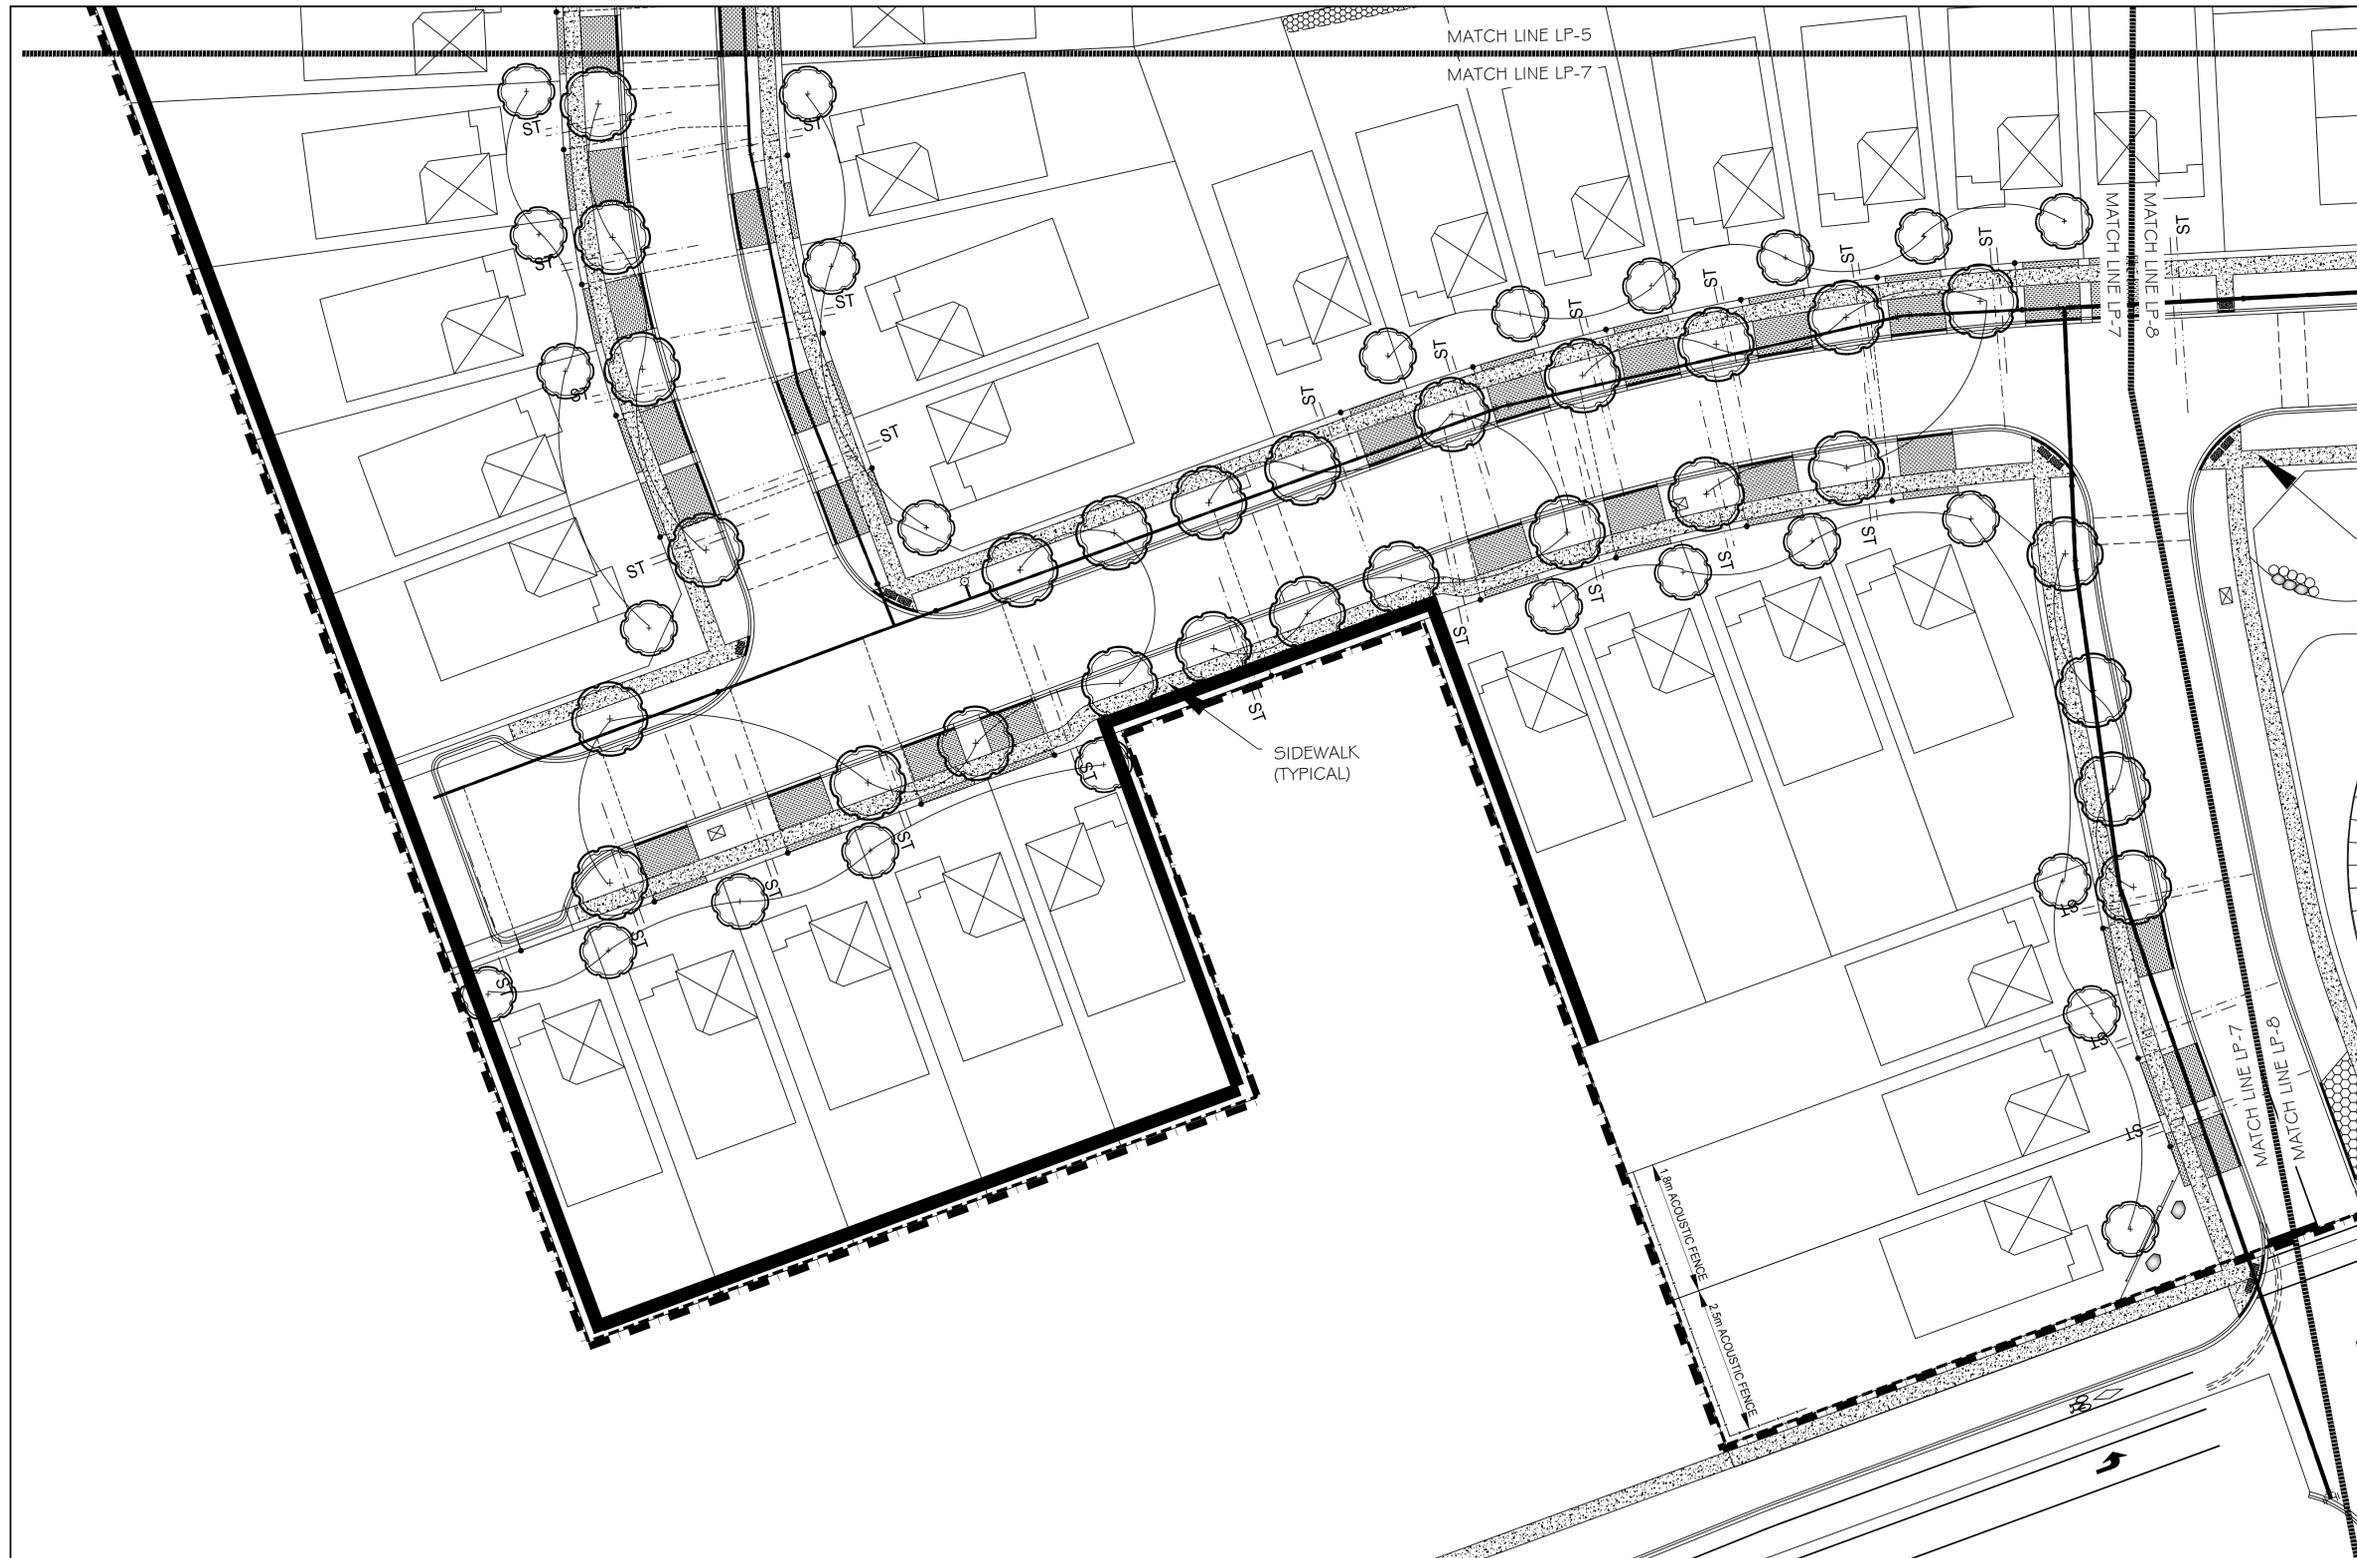

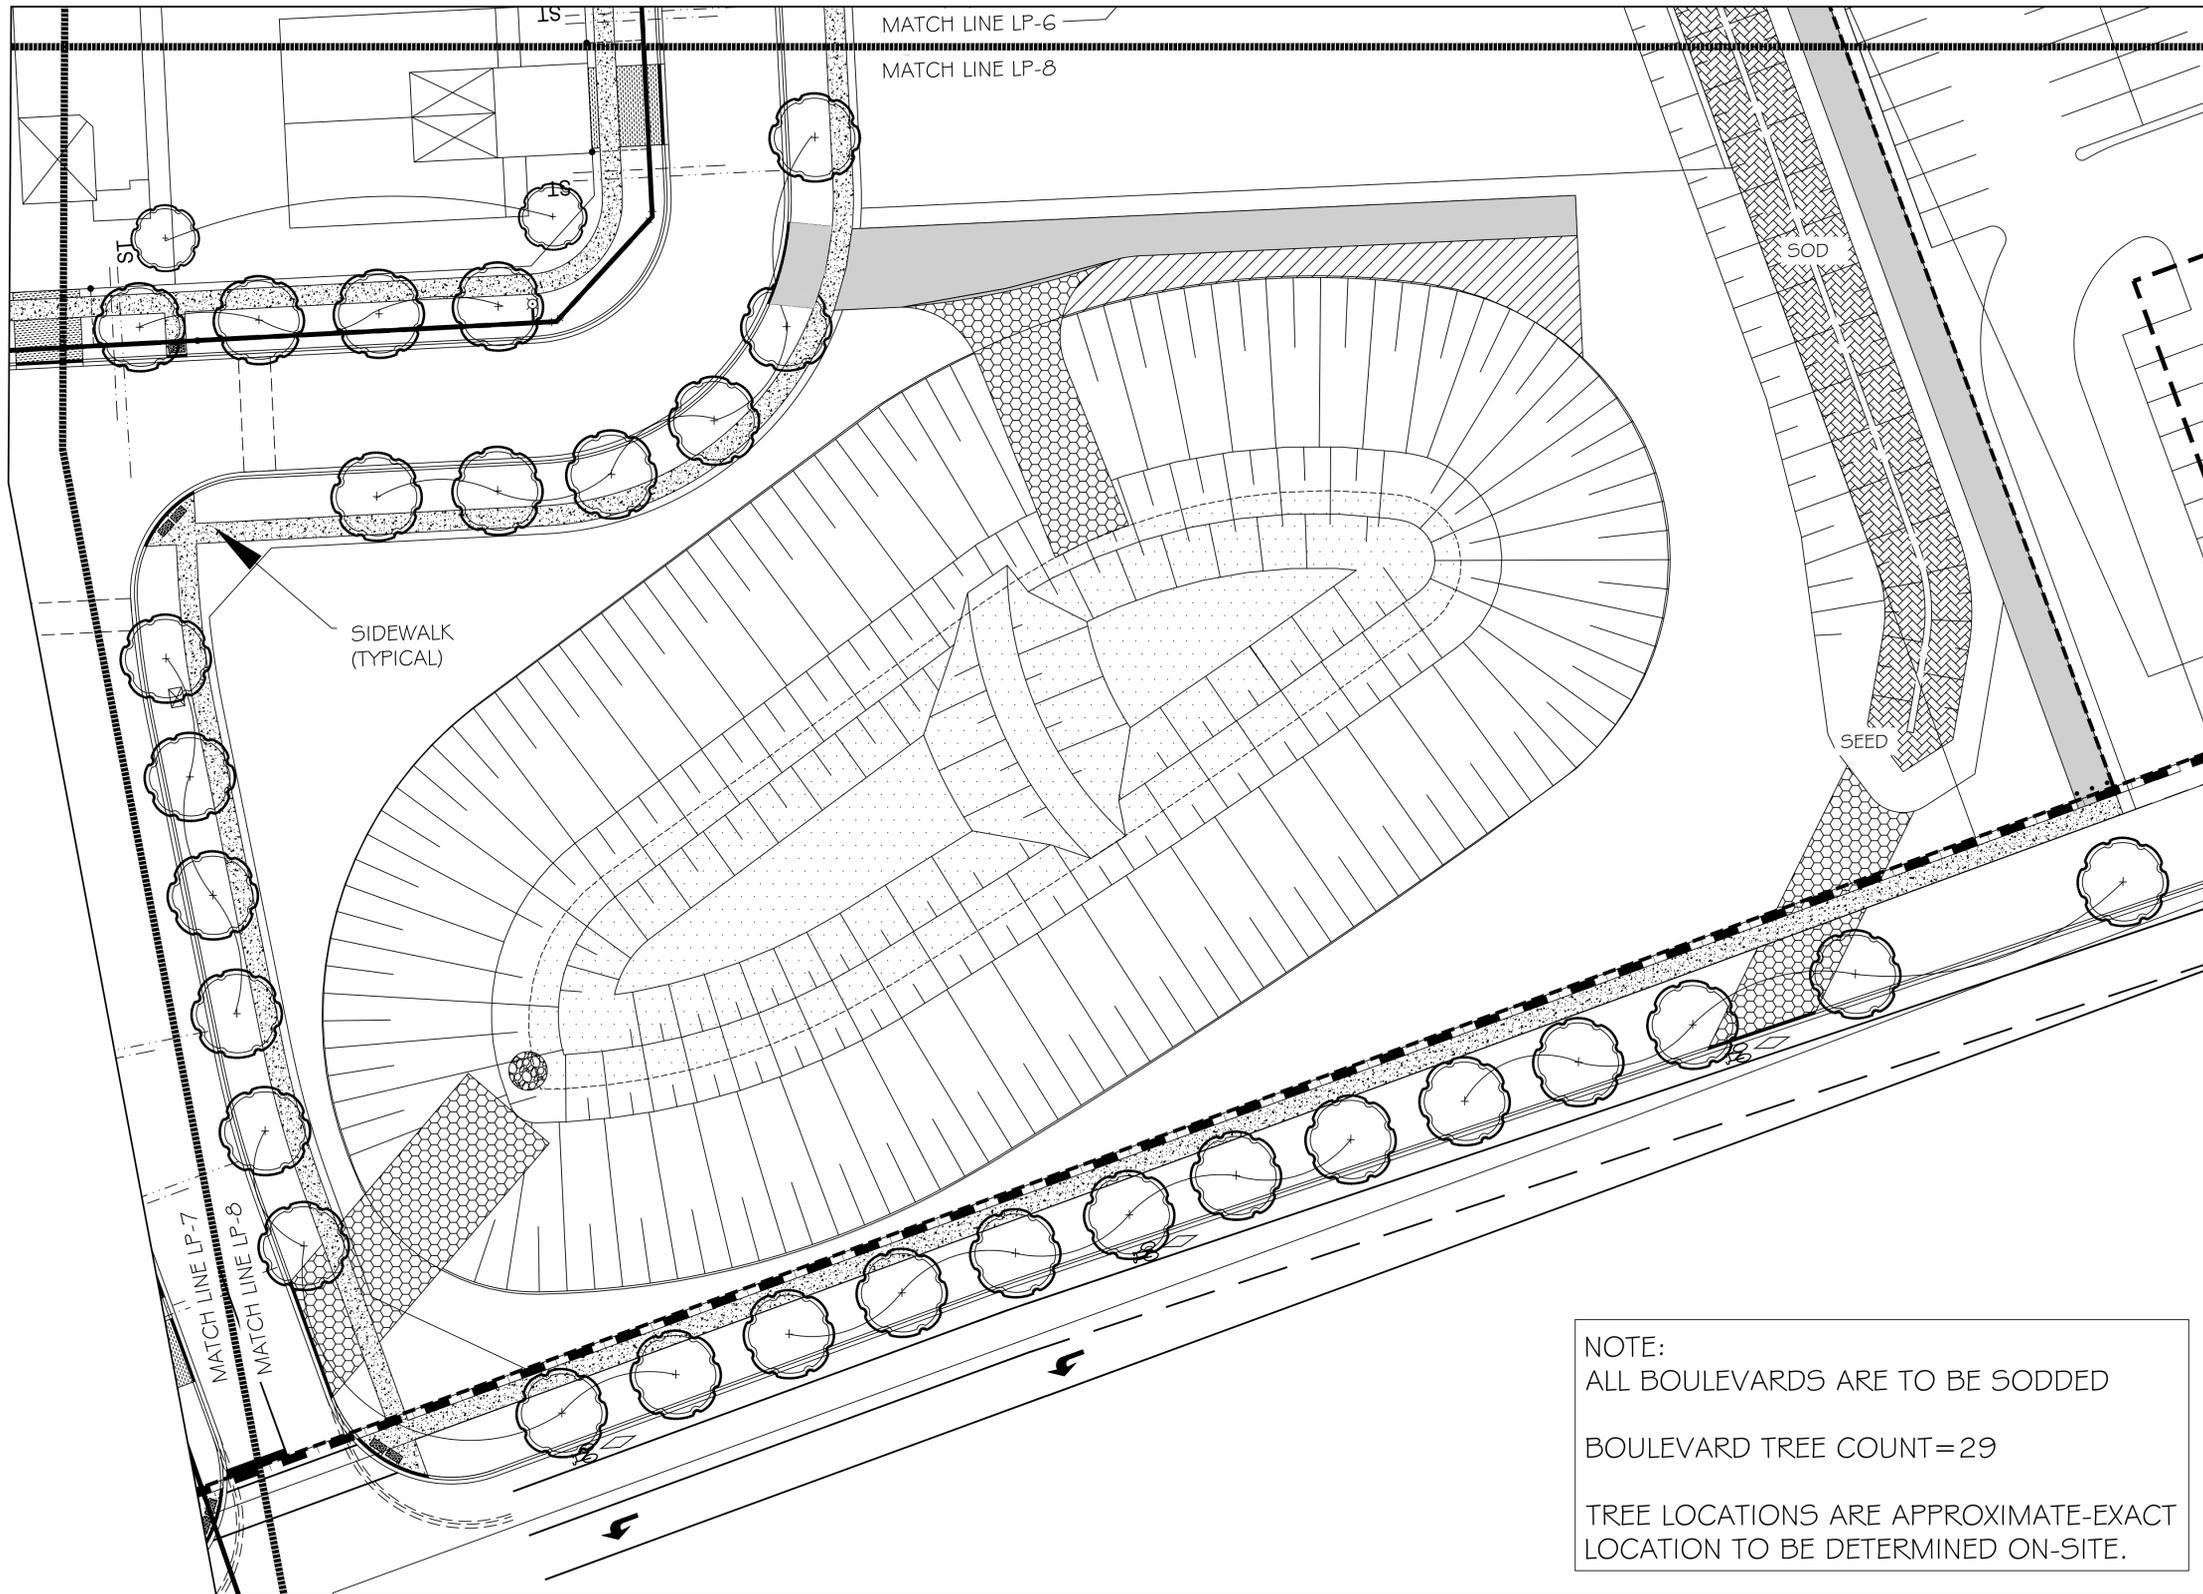

NOTE:
 ALL BOULEVARDS ARE TO BE SODDED
 BOULEVARD TREE COUNT=29
 TREE LOCATIONS ARE APPROXIMATE-EXACT
 LOCATION TO BE DETERMINED ON-SITE.

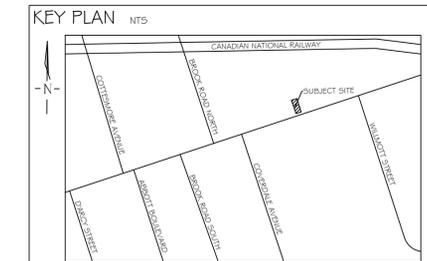

GENERAL NOTES
 The Client and its contractors are responsible for all utility locates and confirming all setbacks, elevations, grades, etc. prior to installation of the constructed works.
 The Contractor is to report any discrepancies in writing to the Landscape Architect prior to proceeding with the works to determine the impact and suitability of the proposed works. The Landscape Architect will not be responsible for any unapproved adjustments on site.
 Construction of the works must conform to Authority requirements and applicable codes where they have jurisdiction.
 All specifications and drawings are instruments of service and are the property and ownership of the Landmark Environmental Group Ltd. As such, the drawings shall not be modified or reproduced without the expressed written consent of Landmark Environmental Group Ltd. or they will be considered void. The said drawings are for Site Plan approval only and may require additional detailing prior to tender and construction.
 The Landmark Environmental Group Ltd. is not liable for errors or omissions from the use of these drawings prior to approval, seal, signature and date, and will be considered void.
 It is advised that the Contractor contact the Landscape Architect prior to commencement of the construction works to ensure that the Contractor has the latest approved drawings.
 The Landmark Environmental Group Ltd. is not responsible for the accuracy of the base drawing information (eg Survey, Architectural, Engineering, etc.). If there are any discrepancies, the Contractor will refer to the appropriate base drawing information and report discrepancies on the Landscape Drawings to the Landscape Architect.
 © Drawing set is protected under copyright.

LEGEND
 Proposed Deciduous Tree

NO.	DATE	BY	REVISIONS
3	MAY 11-20	E.F.	AS PER MUNICIPAL COMMENTS
2	MARCH 31-20	E.F.	AS PER MUNICIPAL COMMENTS
1	DEC 16-19	E.F.	AS PER MUNICIPAL COMMENTS

STAMP

APPROVAL
 TOWN OF COBURG
 NAME: _____
 DATE: _____
 SIGNATURE: _____






LANDMARK
 ENVIRONMENTAL GROUP LTD.
 LANDSCAPE ARCHITECTS & CONSULTING ARBORISTS
 OFFICE: 705-796-1122
 info@LEGGroupLtd.com
 www.LEGGroupLtd.com

CLIENT: MR. JEFF MYCYK
 JMCD HOLDINGS INC.

PROJECT: EAST VILLAGE SUBDIVISION
 460 KING STREET EAST, COBURG

DRAWING: BOULEVARD PLANTING PLAN
 SCALE BAR: 5m 0 5 10 15
 Scale = 1:250

PROJECT NO.: LA 351-18
 MUNICIPAL FILE NO.: _____
 DRAWN BY: E.F.
 CHECKED BY: J.H.
 SCALE: 1:250
 DATE: August 6, 2019
 DRAWING No.: LP-8

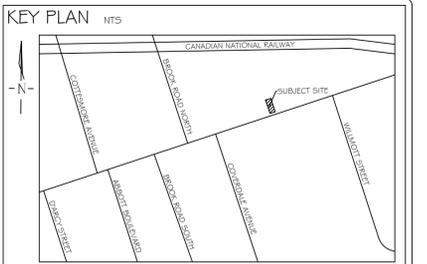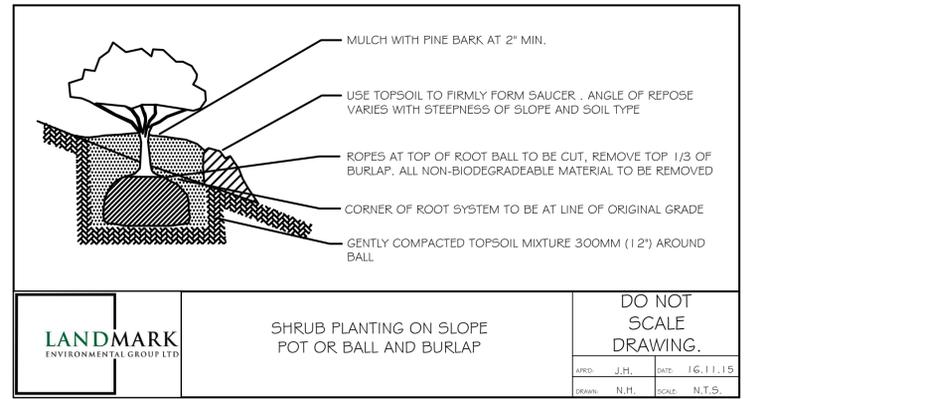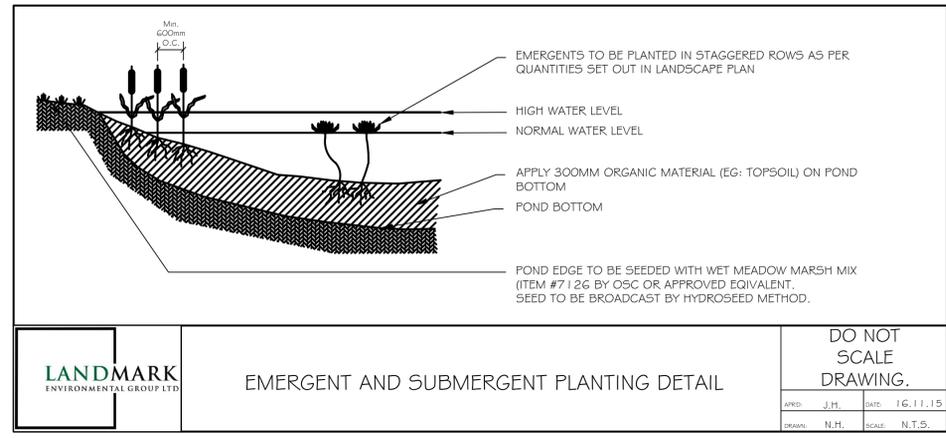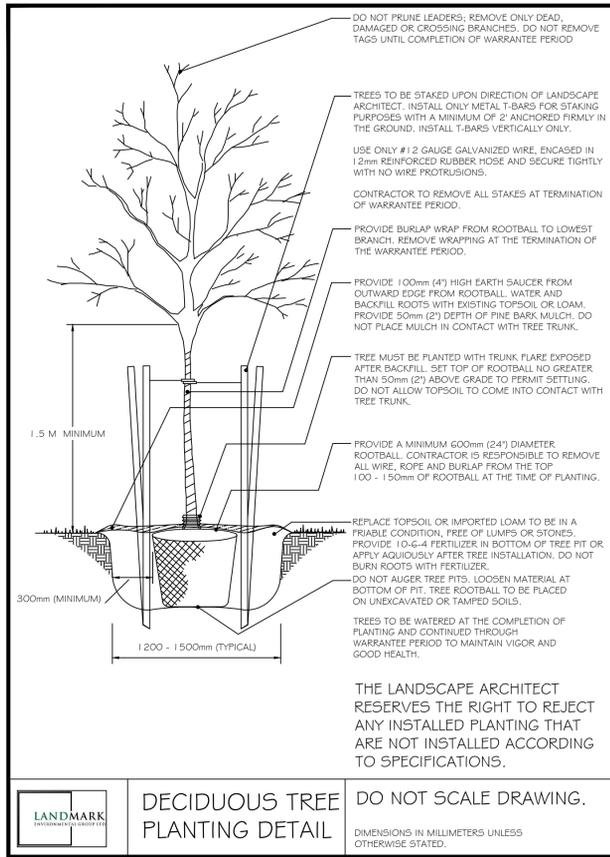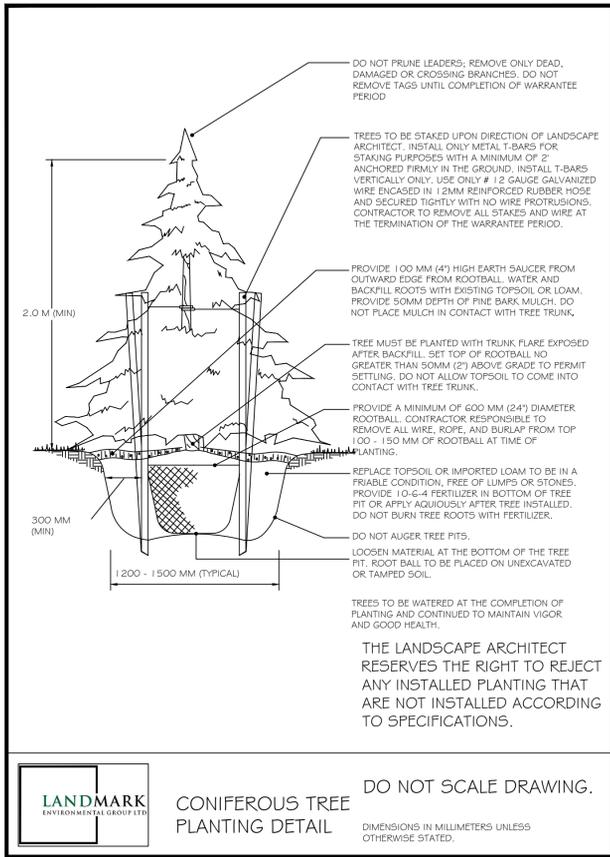

GENERAL NOTES

The Client and its contractors are responsible for all utility locates and confirming all setbacks, elevations, grades, etc. prior to installation of the constructed works.

The Contractor is to report any discrepancies in writing to the Landscape Architect prior to proceeding with the works to determine the impact and suitability of the proposed works. The Landscape Architect will not be responsible for any unapproved adjustments on site.

Construction of the works must conform to Authority requirements and applicable codes where they have jurisdiction.

All specifications and drawings are instruments of service and are the property and ownership of the Landmark Environmental Group Ltd. As such, the drawings shall not be modified or reproduced without the expressed written consent of Landmark Environmental Group Ltd. or they will be considered void. The said drawings are for Site Plan approval only and may require additional detailing prior to tender and construction.

The Landmark Environmental Group Ltd. is not liable for errors or omissions from the use of these drawings prior to approval, seal, signature and date, and will be considered void.

It is advised that the Contractor contact the Landscape Architect prior to commencement of the construction works to ensure that the Contractor has the latest approved drawings.

The Landmark Environmental Group Ltd. is not responsible for the accuracy of the base drawing information (eg Survey, Architectural, Engineering, etc.). If there are any discrepancies, the Contractor will refer to the appropriate base drawing information and report discrepancies on the Landscape Drawings to the Landscape Architect.

© Drawing set is protected under copyright.


LEGEND

PLANT LIST

KEY	QTY	BOTANICAL NAME	COMMON NAME	SIZE/CONDITION
TREES				
A	22	<i>Acer saccharinum</i>	Silver Maple	50mm cal/WB
Aa	13	<i>Acer rubrum</i>	Red Maple	50mm cal/WB
B	9	<i>Betula papyrifera</i>	Paper Birch	50mm cal/WB
C	22	<i>Pinus strobus</i>	Eastern White Pine	1.4m ht/WB
D	11	<i>Populus tremuloides</i>	Trembling Aspen	50mm cal/WB
E	24	<i>Larix laricina</i>	Tamarack	1.4m ht/WB
SHORELINE FRINGE SHRUBS				
f	33	<i>Alnus incana</i>	Speckled Alder	60cm ht/Bare Root
g	72	<i>Cornus stolonifera</i>	Red Osier Dogwood	60cm ht/Bare Root
h	49	<i>Spirea alba</i>	Meadowsweet	60cm ht/Bare Root
j	91	<i>Physocarpus opulifolius</i>	Ninebark	60cm ht/Bare Root
k	75	<i>Potentilla fruticosa</i>	Shrubby cinquefoil	60cm ht/Bare Root
m	63	<i>Salix discolor</i>	Pussy Willow	60cm ht/Bare Root
n	64	<i>Sambucus canadensis</i>	Elderberry	60cm ht/Bare Root
tc	6	<i>Taxus canadensis</i>	Canadian Yew	30cm ht/Bare Root
SHORELINE FRINGE PERENNIALS				
pp	63	<i>Juncus canadensis</i>	Canada Rush	4" pot
qq	68	<i>Lobelia cardinalis</i>	Cardinal Flower	4" pot
rr	69	<i>Potentilla palustris</i>	Marsh cinquefoil	4" pot
DEEP WATER PERENNIALS				
ss	48	<i>Elodea canadensis</i>	Common Waterweed	4" pot
tt	52	<i>Nuphar variegatum</i>	Yellow Pond-Lily	4" pot
ww	38	<i>Nymphaea odorata</i>	White Water-Lily	4" pot
xx	31	<i>Potamogeton natans</i>	Floating-Leaved Pondweed	4" pot
yy	31	<i>Scirpus validus</i>	Softstem Bulrush	4" pot
UPLAND PERENNIALS				
zz	77	<i>Rudbeckia hirta</i>	Black Eyed Susan	4" pot
aa	24	<i>Panicum virgatum</i>	Switch Grass	4" pot
bb	6	<i>Echinacea purpurea</i>	Purple Coneflower	4" pot

PLANTING NOTES

- The Contractor shall review all information in all drawings details and specifications and report any discrepancies to the Landscape Architect in writing prior to commencement of works.
- All planting and related work shall be completed by experienced personnel under the direction and supervision of a qualified foreman.
- All plant material which cannot be planted immediately will be properly heeled in or covered with a similar material which will keep root surfaces moist until planted.
- All plant material and operations shall meet or exceed current horticultural standards of the Canadian Nursery Landscape Association (CNLA) and Landscape Ontario Horticultural Trades Association. All plant material to be No. 1 Grade Nursery Stock. All unsatisfactory stock including field grown will be refused on site.
- The Landscape Architect reserves the right to reject any material, plantings and sod prior to or after installation which does not conform to approved specifications in accordance with approved details. The Contractor will be asked to remove any unapproved material which does not conform to specifications unless there is prior written agreement with the Landscape Architect.
- Trees and shrubs shall have an uncut, strong central leader, be sound, healthy, vigorous, well-branched, densely foliated, free of disease, insects and have well-developed root systems.
- Where applicable, sod to be Canada No. 1 Nursery Sod, meeting Ontario Sod Growers Association Standards. All Areas to receive 100mm minimum depth of topsoil under sod unless otherwise indicated. See Drawings and Specifications for areas to be mulched.
- The Contractor shall stake out all planting locations for approval by the Landscape Architect or Contract Administrator prior to planting. Where dimensions are not provided, the drawing may be scaled ONLY to determine approximate locations of plant material. Dimensions are in millimeters unless otherwise stated.
- All mass plantings shall be in continuous beds with mulch as specified in planting details.
- All planting will be under warrantee by the Contractor for a minimum of 1 year. The Contractor shall water at time of planting and whenever deemed necessary to maintain trees in a healthy condition. Apply aqueous fertilizer in a ratio of 10-6-4 in accordance with manufacturers instructions. Sod, where specified, to be maintained and guaranteed until established, minimum after two mowings.
- Unwrap or do not wrap tree trunks. Stake trees in accordance with required specifications.
- Provide sufficient rodent protection on all new planting so as to deter bark or shoot damage by rodents. Significant rodent damage, as determined by the Landscape Architect will require plant replacement.

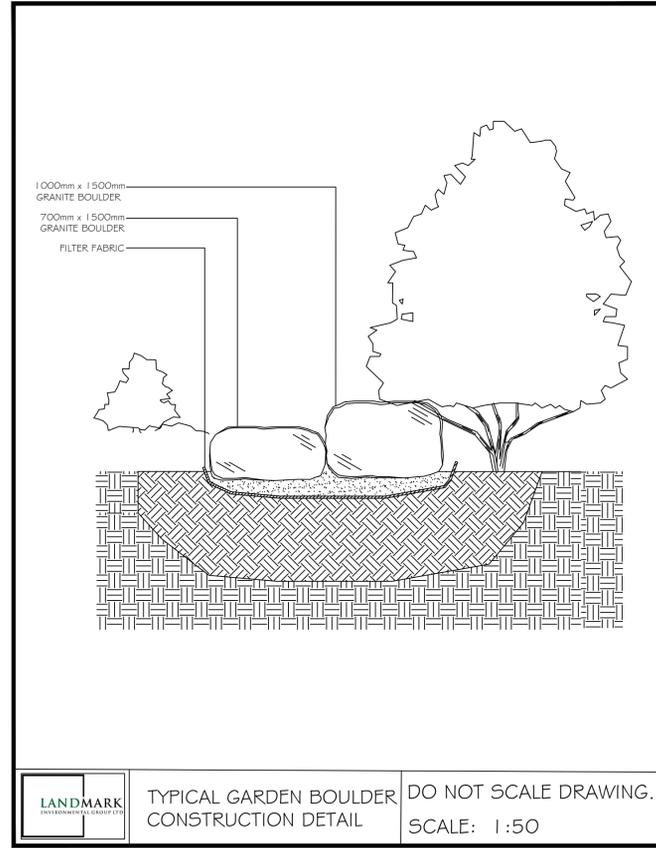

NO	DATE	BY	REVISIONS
3	MAY 11-20	E.F.	AS PER MUNICIPAL COMMENTS
2	MARCH 31-20	E.F.	AS PER MUNICIPAL COMMENTS
1	DEC 16-19	E.F.	AS PER MUNICIPAL COMMENTS

STAMP

APPROVAL

TOWN OF COBOURG

NAME: _____

DATE: _____

SIGNATURE: _____

LANDMARK ENVIRONMENTAL GROUP LTD.

LANDSCAPE ARCHITECTS & CONSULTING ARBORISTS

OFFICE: 705-796-1122

info@LEGGroupLtd.com

www.LEGroupLtd.com




CLIENT: MR. JEFF MYCYK
JMCD HOLDINGS INC.

PROJECT: EAST VILLAGE SUBDIVISION
460 KING STREET EAST, COBOURG

DRAWING: PLANT LIST & DETAILS

SCALE BAR:

PROJECT NO.: LA 351-18	SCALE: N.T.S
MUNICIPAL FILE NO.:	DATE: August 6, 2019
DRAWN BY: E.F.	CHECKED BY: J.H.
	DRAWING No.: D-1

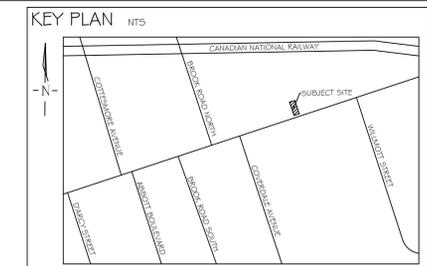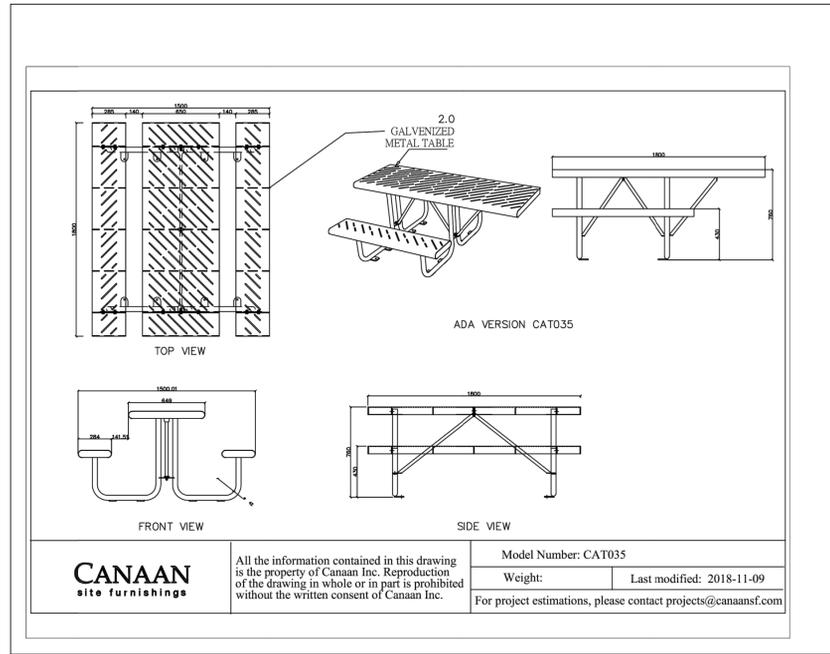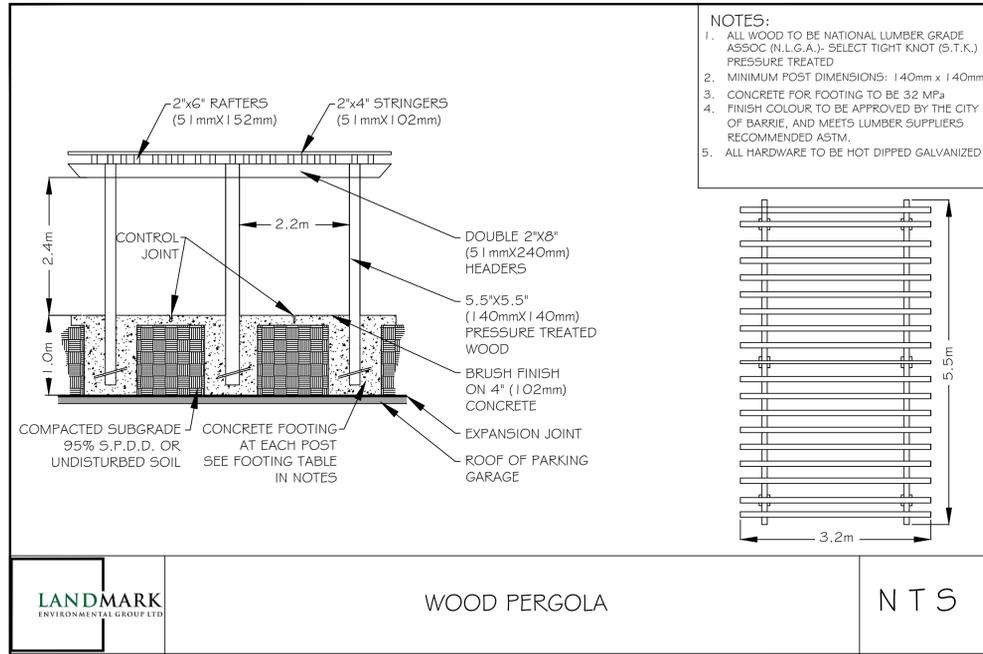

GENERAL NOTES

The Client and its contractors are responsible for all utility locates and confirming all setbacks, elevations, grades, etc. prior to installation of the constructed works.

The Contractor is to report any discrepancies in writing to the Landscape Architect prior to proceeding with the works to determine the impact and suitability of the proposed works. The Landscape Architect will not be responsible for any unapproved adjustments on site.

Construction of the works must conform to Authority requirements and applicable codes where they have jurisdiction.

All specifications and drawings are instruments of service and are the property and ownership of the Landmark Environmental Group Ltd. As such, the drawings shall not be modified or reproduced without the expressed written consent of Landmark Environmental Group Ltd. or they will be considered void. The said drawings are for Site Plan approval only and may require additional detailing prior to tender and construction.

The Landmark Environmental Group Ltd. is not liable for errors or omissions from the use of these drawings prior to approval, seal, signature and date, and will be considered void.

It is advised that the Contractor contact the Landscape Architect prior to commencement of the construction works to ensure that the Contractor has the latest approved drawings.

The Landmark Environmental Group Ltd. is not responsible for the accuracy of the base drawing information (eg Survey, Architectural, Engineering, etc.). If there are any discrepancies, the Contractor will refer to the appropriate base drawing information and report discrepancies on the Landscape Drawings to the Landscape Architect.

© Drawing set is protected under copyright.

CANAAN
site furnishings

Recycling Bin

Model no: CRC-778-Landmark Environmental Group Ltd.

Material: Constructed with galvanized steel
Liner: Commercial grade steel liner
Finish: Steel components are electrocoated with anti-corrosion treatment and finished with UV resistant Canaan 5 Steps Powder Coating electrostatically
Specification: Choice of powdercoat color

Dimensions: Length: 60.0" / 1524 mm
Width: 20.0" / 508 mm
Height: 40.0" / 1016 mm
Weight: 176.4 lbs. / 80 kg
Capacity: 23 gallons (each) x 3

Proprietary and confidential | **Unless otherwise specified**

All the information contained in this drawing is the property of Canaan Inc. Reproduction of the drawing in whole or in part is prohibited without the written consent of Canaan Inc. Copyright © 2020 Canaan Inc. All rights reserved.

All measurements are in mm; all measurements are also preliminary and may vary from final plans. We reserve the right to improve, alter or discontinue specifications without notice.

TF: 1-855-330-1133 | Fax: 1-866-806-2355 | www.canaansitefurnishings.com

CANAAN
site furnishings

Metal Bench

Model no: CAL-858

Material: Constructed with galvanized solid steel flat bar and H.S. steel tubing
Finish: Steel components are electrocoated with anti-corrosion treatment, and finished with UV resistant Canaan 5 Steps Powder Coating electrostatically
Installation: Surface mounted; holes are pre-drilled in each foot for securing to base
Specification: Choice of powdercoat color

Dimensions: Length: 70.9" / 1800 mm
Width: 27.9" / 708 mm
Height: 33.5" / 850 mm
Weight: 136.7 lbs. / 62 kg

Proprietary and confidential | **Unless otherwise specified**

All the information contained in this drawing is the property of Canaan Inc. Reproduction of the drawing in whole or in part is prohibited without the written consent of Canaan Inc. Copyright © 2016 Canaan Inc. All rights reserved.

All measurements are in mm; all measurements are also preliminary and may vary from final plans. We reserve the right to improve, alter or discontinue specifications without notice.

TF: 1-855-330-1133 | Fax: 1-866-806-2355 | www.canaansitefurnishings.com

3	MAY 11-20	E.F.	AS PER MUNICIPAL COMMENTS
2	MARCH 31-20	E.F.	AS PER MUNICIPAL COMMENTS
1	DEC 16-19	E.F.	AS PER MUNICIPAL COMMENTS
NO.	DATE	BY	REVISIONS

STAMP

APPROVAL

TOWN OF COBOURG

NAME: _____

DATE: _____

SIGNATURE: _____

LANDMARK
ENVIRONMENTAL GROUP LTD.

LANDSCAPE ARCHITECTS & CONSULTING ARBORISTS

OFFICE: 705-796-1122
info@LEGGroupLtd.com
www.LEGroupLtd.com

CLIENT: MR. JEFF MYCYK
JMCD HOLDINGS INC.

PROJECT: EAST VILLAGE SUBDIVISION
460 KING STREET EAST, COBOURG

DRAWING: DETAILS

SCALE BAR:


PROJECT NO.: LA 351-18	SCALE: N.T.S
MUNICIPAL FILE NO.:	DATE: August 6, 2019
DRAWN BY: E.F.	CHECKED BY: J.H.
DRAWING No.:	D-2

PLAN VIEW



NOTES:

1. FENCE LOCATIONS AND DIMENSIONS MUST BE IN ACCORDANCE WITH APPLICABLE NOISE STUDY AND NOISE GUIDELINES AND PER-PURSUATION: LU-131 + ANNEXES
2. ALL WOOD TO BE NATIONAL LUMBER GRADE ASSOC (N.L.G.A.) - SELECT TIGHT KNOT (S.T.K.) GRADE CEDAR
3. STRUCTURAL DESIGN (FOOTINGS AND POSTS) MUST MEET DESIGN WIND PRESSURES PER ONTARIO BUILDING CODE
4. ALL DIMENSIONS IN MILLIMETRES UNLESS NOTED
5. FINISH COLOUR TO BE APPROVED BY THE TOWN OF COBOURG, AND MEETS LUMBER SUPPLIERS RECOMMENDED ASTM
6. ALL HARDWARE TO BE HOT DIPPED GALVANIZED
7. ENSURE FENCING LAYOUT CONFORMS TO STREETSCAPE PLANS, INCLUDING DOWNSIGHT TRIANGLES.

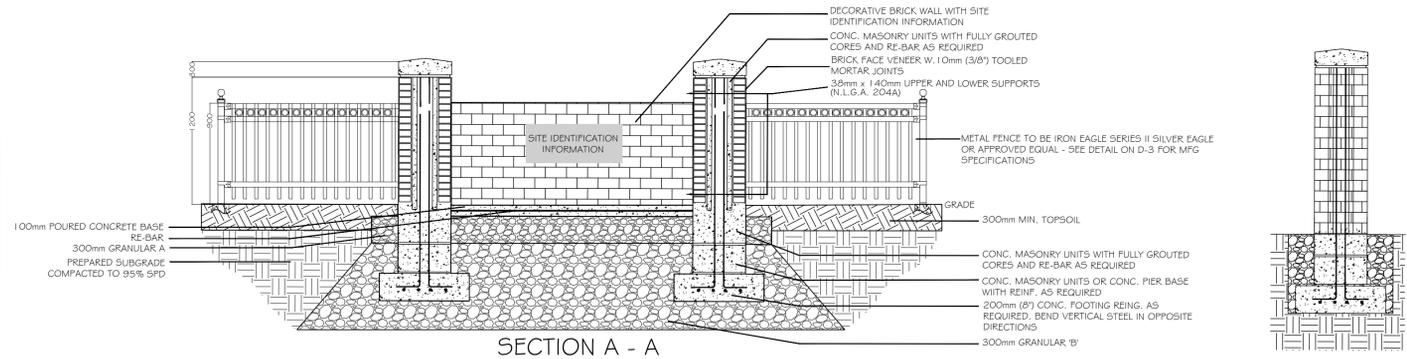

SECTION A - A


SECTION B - B

LANDMARK ENVIRONMENTAL GROUP LTD

ENTRY WALL WITH SITE IDENTIFICATION PLAQUE
NOT TO SCALE

N.T.S

NOTE: TO BE DESIGNED AND REVIEWED BY A STRUCTURAL ENGINEER

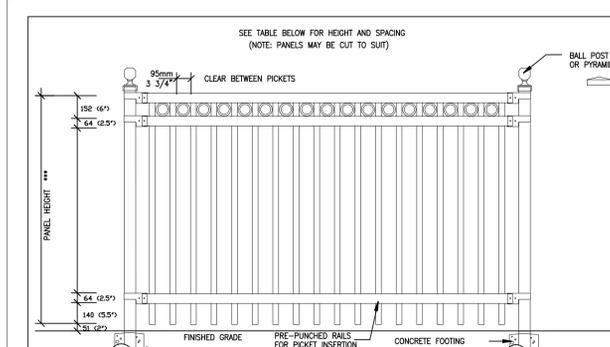

PANEL HEIGHT ***	PANEL WIDTH	POST SETTING (CENTRE TO CENTRE)
<914mm (36")	2432mm (96 3/4")	2565mm (101")
914mm (36")		
1219mm (48")		
1524mm (60")		
1829mm (72")		
2134mm (84")	1899mm (74 3/4")	2032mm (80")
2439mm (96")		
2743mm (108")		
3048mm (120")		

- SPECIFICATIONS:**
- POSTS, RAILS & PICKETS:** COLD FORMED STEEL TUBING
INTERIOR & EXTERIOR GALVALUME™ COATING
CHROMATE CONVERSION COATING ELECTROSTATICALLY APPLIED THERMALLY BONDED POLYESTER POWDER COATING - MINIMUM FILM THICKNESS 2.5 mils
- POSTS:** 76mm x 76mm (3"x3"), 14 GAUGE, SS40 OR S2H 40
- POST FLANGES:** 203mm x 203mm (8"x8") x 13mm (1/2") OR 254mm x 254mm (10"x10") x 13mm (1/2")
- POST CAP:** PYRAMID OR BALL
- RAILS:** 38mm x 64mm (1 1/2" x 2 1/2"), 16 GAUGE
- PICKETS:** 19mm x 38mm (3/4" x 1 1/2"), 16 GAUGE
- FITTINGS:** 12 GAUGE STAMP FORGED FACTORY FINISH AS ABOVE
- WELDS:** STAINLESS STEEL
- COLOURS:** STANDARD COLOURS ARE BLACK, SEMI-BLACK, BROWN, GREEN, WHITE & FOREST GREEN
- CUSTOM COLOURS AVAILABLE UPON REQUEST**
- WARRANTY:** 5 YEAR MAINTENANCE FREE
- NOTE:** ALL TYPE OF GATES AVAILABLE
TAMPER PROOF NUT AVAILABLE
E-COAT PROTECTION AVAILABLE UPON REQUEST


COMMENTS:

IRON EAGLE INDUSTRIES INC. 1256 CARDIFF BLVD. MISSISSAUGA ONT. TEL 905-670-2558 FAX 905-670-2538
www.ironeagleind.com

TITLE: IRON EAGLE II SERIES SILVER EAGLE c/w FULL RINGS

DRAWING No. S-03

DATE: JAN 2010

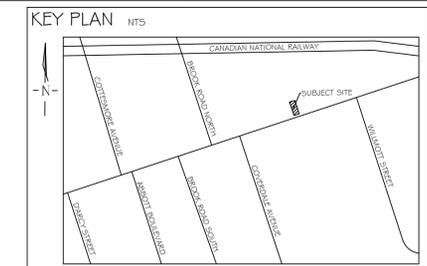

GENERAL NOTES

The Client and its contractors are responsible for all utility locates and confirming all setbacks, elevations, grades, etc. prior to installation of the constructed works.

The Contractor is to report any discrepancies in writing to the Landscape Architect prior to proceeding with the works to determine the impact and suitability of the proposed works. The Landscape Architect will not be responsible for any unapproved adjustments on site.

Construction of the works must conform to Authority requirements and applicable codes where they have jurisdiction.

All specifications and drawings are instruments of service and are the property and ownership of the Landmark Environmental Group Ltd. As such, the drawings shall not be modified or reproduced without the expressed written consent of Landmark Environmental Group Ltd. or they will be considered void. The said drawings are for Site Plan approval only and may require additional detailing prior to tender and construction.

The Landmark Environmental Group Ltd. is not liable for errors or omissions from the use of these drawings prior to approval, seal, signature and date, and will be considered void.

It is advised that the Contractor contact the Landscape Architect prior to commencement of the construction works to ensure that the Contractor has the latest approved drawings.

The Landmark Environmental Group Ltd. is not responsible for the accuracy of the base drawing information (eg Survey, Architectural, Engineering, etc.). If there are any discrepancies, the Contractor will refer to the appropriate base drawing information and report discrepancies on the Landscape Drawings to the Landscape Architect.

© Drawing set is protected under copyright.

LEGEND

3	MAY 11-20	E.F	AS PER MUNICIPAL COMMENTS
2	MARCH 31-20	E.F	AS PER MUNICIPAL COMMENTS
1	DEC 16-19	E.F	AS PER MUNICIPAL COMMENTS
NO	DATE	BY	REVISIONS

STAMP

APPROVAL

TOWN OF COBOURG

NAME: _____

DATE: _____

SIGNATURE: _____

LANDSCAPE ARCHITECTS & CONSULTING ARBORISTS

LANDMARK ENVIRONMENTAL GROUP LTD

OFFICE: 705-796-1122

info@LEGroupLtd.com

www.LEGroupLtd.com

CLIENT: MR. JEFF MYCYK
JMCD HOLDINGS INC.

PROJECT: EAST VILLAGE SUBDIVISION
460 KING STREET EAST, COBOURG

DRAWING: DETAILS

SCALE BAR:

PROJECT NO.: LA 351-18	SCALE: N.T.S
MUNICIPAL FILE NO.:	DATE: August 6, 2019
DRAWN BY: E.F	CHECKED BY: J.H
DRAWING No.:	D-3