


- NOTES
- PICNIC TABLE MODEL BM1215 BY Barco Products Canada (www.barcoproducts.ca) OR APPROVED EQUAL.
 - BLACK POWDER COATED STEEL FRAME AND DESERT TAN COLOUR RECYCLED PLASTIC SLATS
 - INSTALL PLUMB ON LEVEL CONCRETE SURFACE MOUNTED IN ACCORDANCE WITH MANUFACTURER'S SPECIFICATIONS AND INSTALLATION INSTRUCTIONS
 - DAMAGE TO FINISH TO BE TOUCHED UP BY CONTRACTOR TO THE APPROVAL OF THE CONTRACT ADMINISTRATOR

PLAN

ELEVATION


D12: ACCESSIBLE PICNIC TABLE
NOT TO SCALE

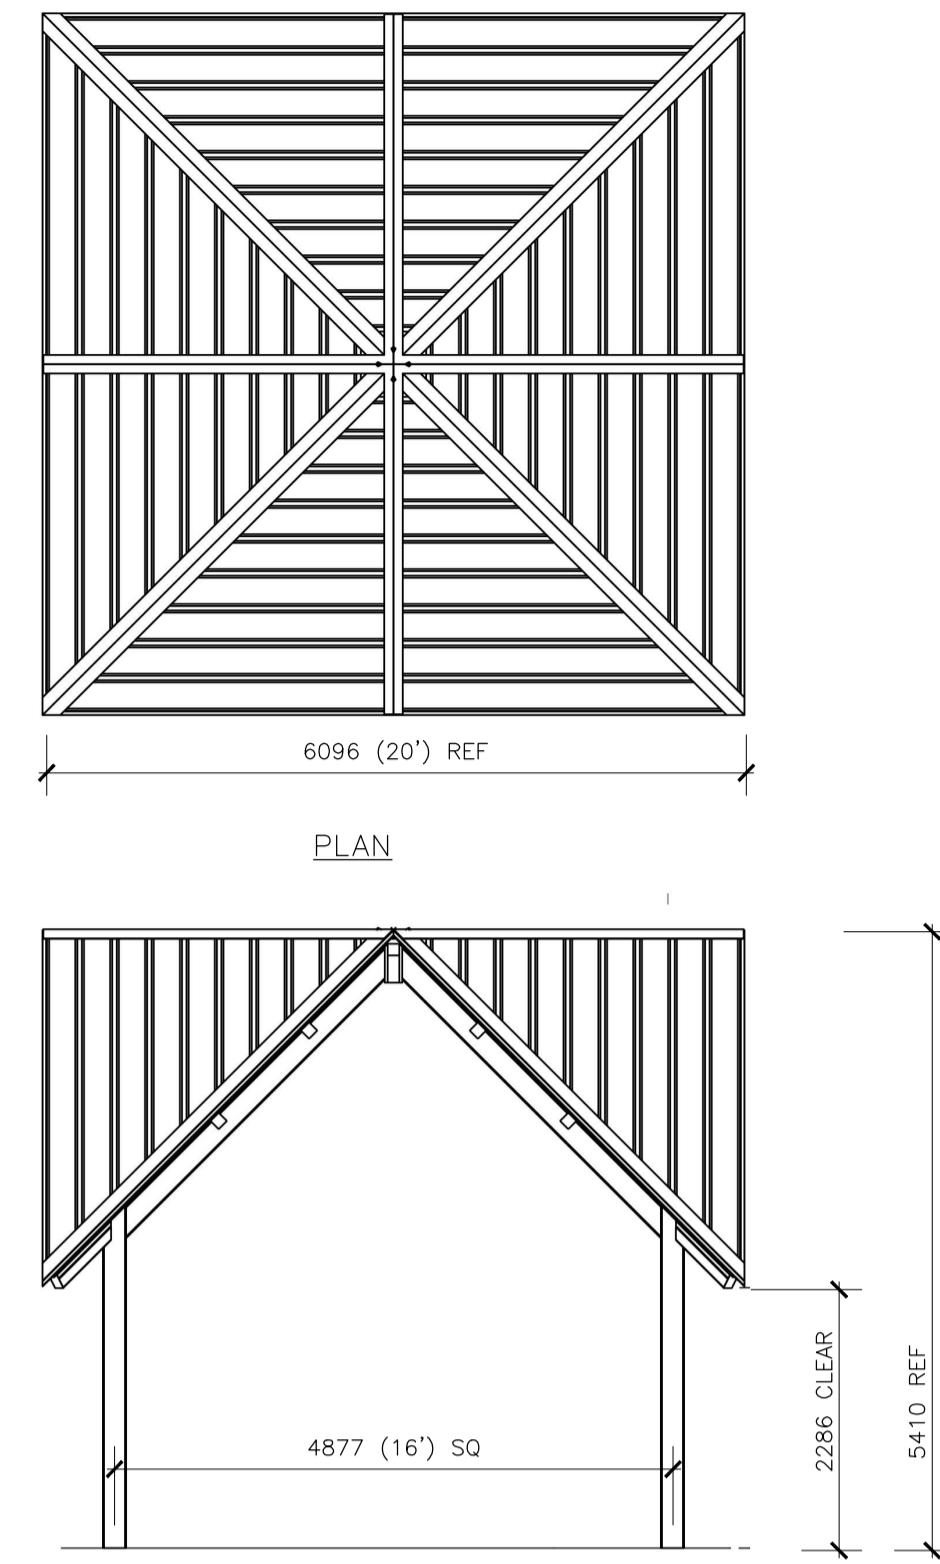

- NOTES
- SHADE STRUCTURE FROM POLIGON (www.poligon.com) THROUGH ABC RECREATION (www.abc recreation.com) OR APPROVED EQUAL. MODEL TO BE CRS-20
 - ENGINEER STAMPED SHOP DRAWINGS DRAWINGS INCLUDING INSTALLATION TO BE PROVIDED BY CONTRACTOR FROM SUPPLIER.
 - METAL ROOFING, FRAME AND POSTS COLOURS TO BE SELECTED BY OWNER/ARCHITECT TO MATCH BUILDINGS.
 - INSTALL PLUMB ON LEVEL CONCRETE SURFACE MOUNTED IN ACCORDANCE WITH MANUFACTURER'S SPECIFICATIONS AND INSTALLATION INSTRUCTIONS.
 - DAMAGE TO FINISH TO BE TOUCHED UP BY CONTRACTOR TO THE APPROVAL OF THE CONTRACT ADMINISTRATOR

ELEVATION

D13: SHADE STRUCTURE
NOT TO SCALE

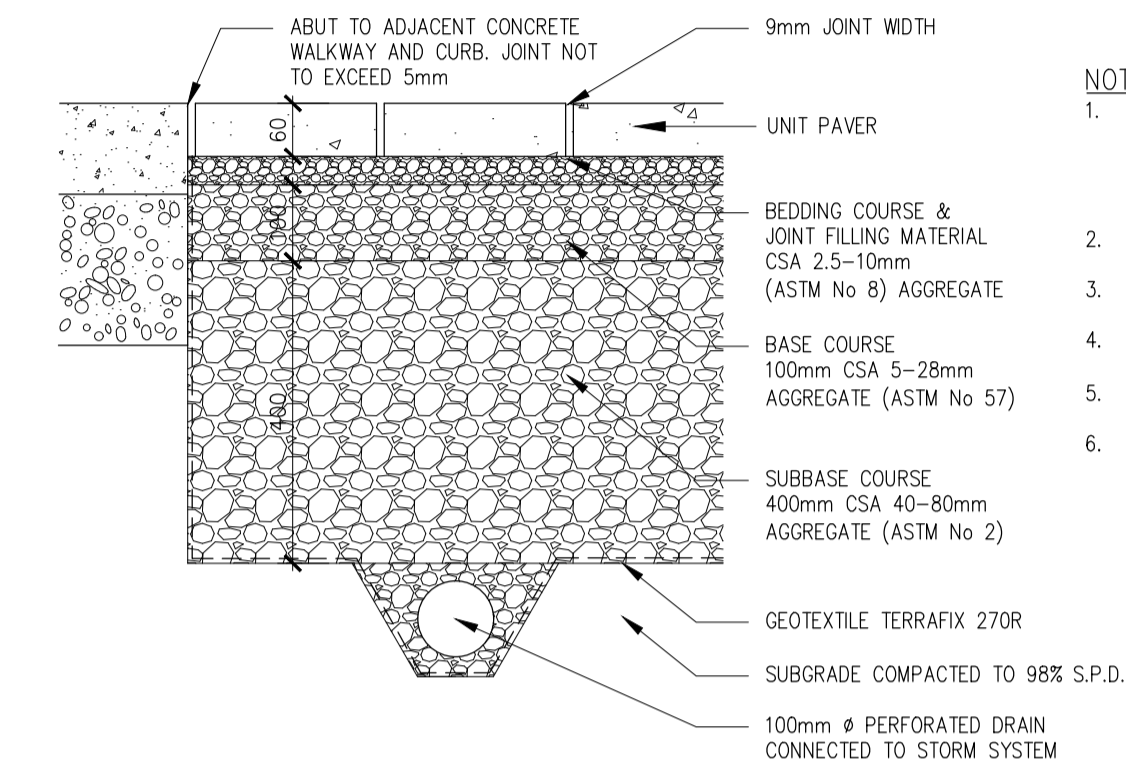

- NOTES:
- PRECAST CONCRETE UNIT PAVERS TO BE VILLAGIO BY TECNO-BLOC OR APPROVED EQUAL (WWW.TECNO-BLOC.COM), 60mm THICK.
 - COLOUR TO BE SANDLEWOOD.
 - LAYING PATTERN OF LINEAR.
 - JOINTS TO BE MIN. 9mm WIDTH
 - INFILTRATION RATE 22 750mm/hr
 - SAWCUT PAVERS TO FIT SNUG AROUND PERIMETER PAVING AND CURBS.

D14: PERMEABLE UNIT PAVERS
NOT TO SCALE

No.	Description	Date	By
2	SPA RE-SUBMISSION	2021-04-06	GB
1	ISSUED FOR SPA	2020-12-07	GB

Issue / Revision Schedule

Consultant:

NewLeaf Landscape Architecture Ltd.
T: 905-373-5015 E: info@newleaf.pro

Disclaimer:

All drawing information shall be checked and verified and any discrepancies reported in writing to the Designer before commencing any affected work. This drawing shall be used only for the project named on this drawing and for reference purposes only. This drawing shall not be scaled. This drawing is not for construction unless signed by the Designer.

This drawing and all aspects of its content are the copyright property of New Leaf Landscape Architecture Ltd. Reproduction in whole or in part, by any means whatsoever, without the express written permission of New Leaf Landscape Architecture Ltd., is prohibited.

Project:

ELGIN PARK REDEVELOPMENT PROJECT
265 - 327 ELGIN STREET COBOURG, ON NORTHUMBERLAND COUNTY

Drawing Title:

LANDSCAPE DETAILS

Designed By: GB	Project #: 65-157
Drawn By: GB	
Approved By: BBA	Drawing #: L3
Date: OCT 2020	