


DTES	

- D-1 Full Form/ Fall prunning only

	DECIDUOUS TREES		
No. of the second se	CONIFEROUS TREES		
*	ORNAMENTAL GRASSES		
S. M. Y	SHRUBS (LP-2)		
	STREET LIGHT (5m CLEARANCE)		
	TRANSFORMER (2m/5m door side CLEARANCE)		
	HYDRANT (3m CLEARANCE)		
<b>—</b> ——	ACOUSTICAL FENCE (LP-2).		
	PRIVACY FENCE (LP-2).		
XXXX	CHAIN-LINK FENCE (LP-2).		
	PLANT BED WITH COMMERCIAL ALUMINUM PERMALOC PROLINE LANDSCAPE EDGING MIN. 6" DEPTH.		
2223	TREE PIT AREA WITH MIN. 0.45m SOIL DEPTH. REFER TO NOTES ON THIS PAGE.		
	TREE PIT AREA WITH MIN. 0.90m SOIL DEPTH. REFER TO NOTES ON THIS PAGE.		
LEGEND/ STREET TREE CLEARANCES			

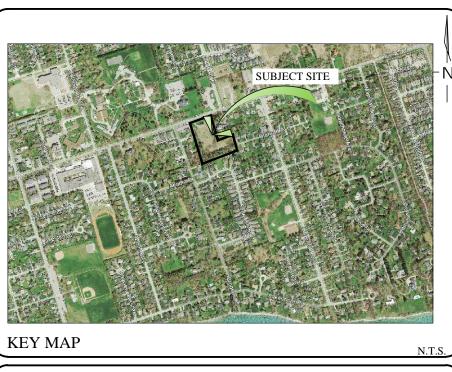

GENERAL NOTES

CONTRACTOR IS RESPONSIBLE FOR ALL LOCATES INCLUDING ALL UNDERGROUND SERVICES PRIOR TO ANY EXCAVATION OR INSTALLATIONS. THE CONTRACTOR IS REQUIRED TO NOTIFY THE VARIOUS UTILITY COMPANIES 48 HOURS PRIOR TO THE COMMENCEMENT OF ANY WORK.

ANY ACCOMPANYING DOCUMENTATION RELATING TO THE LANDSCAPE PLAN AND/OR PRESERVATION PLAN SUCH AS TENDER DOCUMENTS AND CHANGE NOTICES ARE TO BE ENDORSED BY J.D.B. ASSOCIATES LIMITED PRIOR TO THE BEGINNING OF ANY SITE WORKS. IN THE EVENT THAT OF A DISCREPANCY THE DRAWING SHALL BE ASSUMED CORRECT.

IT IS THE RESPONSIBILITY OF THE PERSON OR PERSONS RESPONSIBLE FOR THE CONSTRUCTED WORKS TO NOTIFY THE LANDSCAPE ARCHITECT WHEN PREPARED FOR ANY REQUIRED INSPECTIONS AND SIGN OFFS. SCHEDULED MEETINGS SHALL TAKE PLACE AT THE CLOSEST MUTUALLY

CONVENIENT TIME.

No.	REVISION	DATE	APRVD.
1.	SUBMITTED TO THE TOWN OF COBOURG	December 23, 2019	StT
2.	REVISED AS PER THE TOWN OF COBOURG COMMENTS	April 23, 2020	StT


DATOM GROUP 157 BRULE TRAII KING, ONTARIO

ASE INFORMATION PROVI

ALL DRAWINGS AND SPECIFICATIONS ARE INSTRUMENTS OF SERVICE AND ARE THE PROPERTY OF L.D. B. ASSOCIATES LIMITED. DRAWINGS ARE NOT TO BE MODIFIED AND/OR REPRODUCED WITHOUT THE WRITTEN CONSENT OF J.D.B. ASSOCIATES LIMITED. REPRODUCTION OF DRAWINGS IN ANY FORM WITHOUT THE CONSENT OF J.D.B. ASSOCIATES LIMITED VOIDS THE DRAWING AT WHICH TIME J.D.B. ASSOCIATES LIMITED ACCEPTS NO LIABILITY FOR THE DRAWING CONTENT OR WORKS RESULTING FROM SAID REPRODUCTION. DRAWINGS MAY BE REPRODUCED BY MUNICIPAL AND GOVERNMENT AGENCIES RESPONSIBLE FOR APPROVALS FOR THEIR OWN USE I D B ASSOCIATES RESERVES THE RIGHT TO WITHDRAW ANY DRAWING(S) FROM GOVERNMENT OR MUNICIPAL AGENCIES WHETHER APPROVED OR NOT IN THE EVENT THAT ACCOUNTS ARE NOT SETTLED OR REMAIN OUTSTANDING IT IS THE RESPONSIBILITY OF THE CONTRACTOR TO VERIFY ALL DIMENSIONS ON THE SITE AND REPORT ANY DISCREPANCIES OR VARIATIONS FROM THE SUPPLIED INFORMATION TO THE LANDSCAPE ARCHITECT WITH THE PROJECT. J. D. B. ASSOCIATES LIMITED IS NOT RESPONSIBLE FOR THE ACCURACY OF SURVEY, ARCHITECTURAL, MECHANICAL, ENGINEERING OR ELECTRICAL INFORMATION SHOWN ON THE DRAWING. FOR FURTHER INFORMATION REFER TO APPROPRIATE SURVEY, ARCHITECTURAL, MECHANICAL, ENGINEERING OR ELECTRICAL DRAWINGS PRIOR TO PROCEEDING WITH ANY WORKS.

BASE PLAN REVISED: DEC. 2017

THIS DRAWING IS NOT TO BE SCALED.

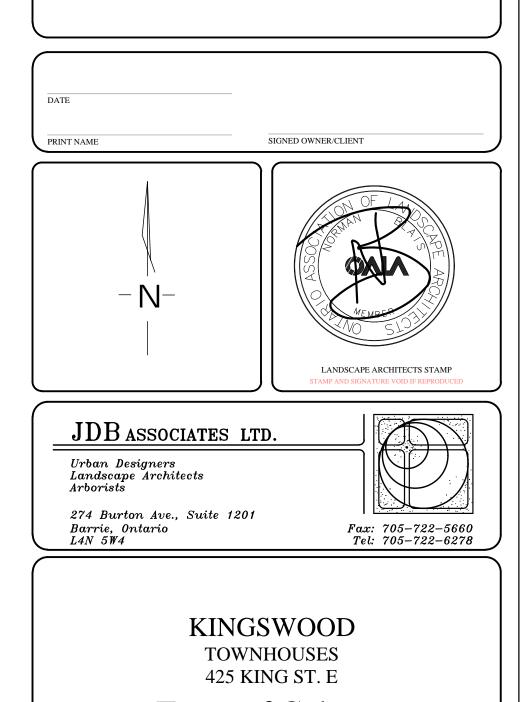

## Town of Cobourg

LANDSCAPE PLAN

SCALE 1 : 300

SCALE:	DATE:	DESIGNED BY:	REVIEWED BY:
1:300	December 10, 2019	StT	NB
CITY FILE No.	OUR FILE REF. # 25-19	DRAWN BY: StT	LP-1