


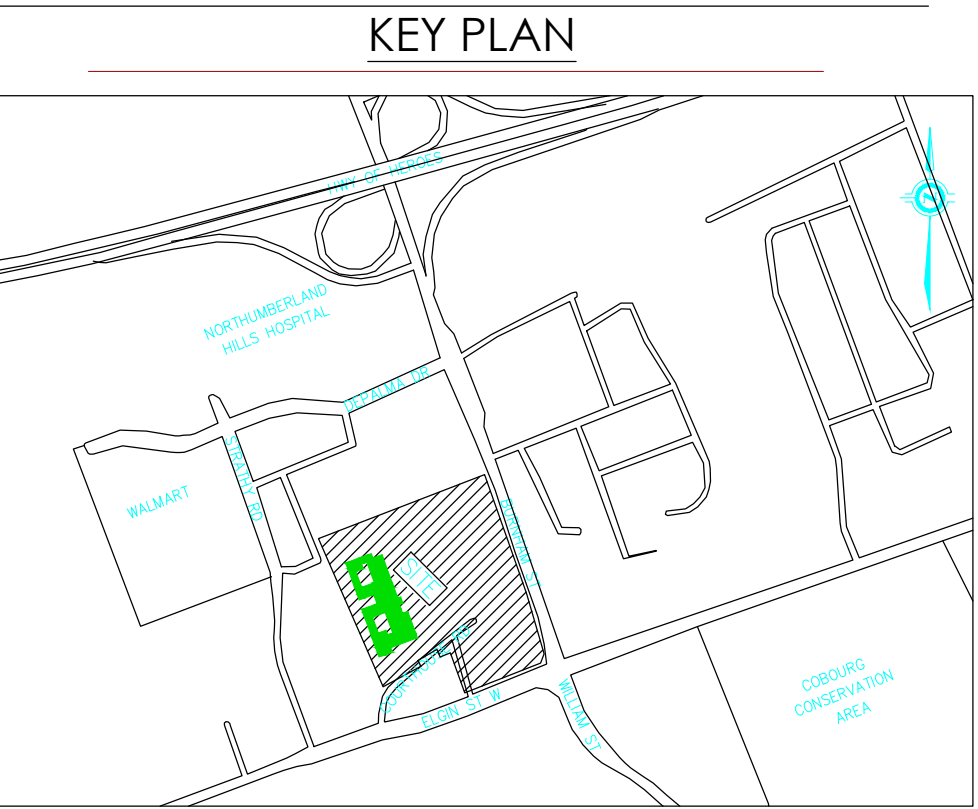

Date OCTOBER 28, 2019	Project No 19073	Drawing No C-02
Drawn by A.W.		
Scale 1:250		



Date OCTOBER 28, 2019	Project No 19073	Drawing No C-04
Drawn by A.W.		
Scale 1:250		