






FRONT (SOUTH) ELEVATION
(FACING ELGIN ST EAST)

CLIENT: Tribute Communities	
UNIT #: SALES OFFICE	ELEVATION: -
TOTAL AREA: 3046 SF	DATE ISSUED: Feb 20, 2021
MARKETING NAME: COBOURG	CASSIDY CODE:
MUNICIPALITY: Town of Cobourg	PROJECT #: 2020-53

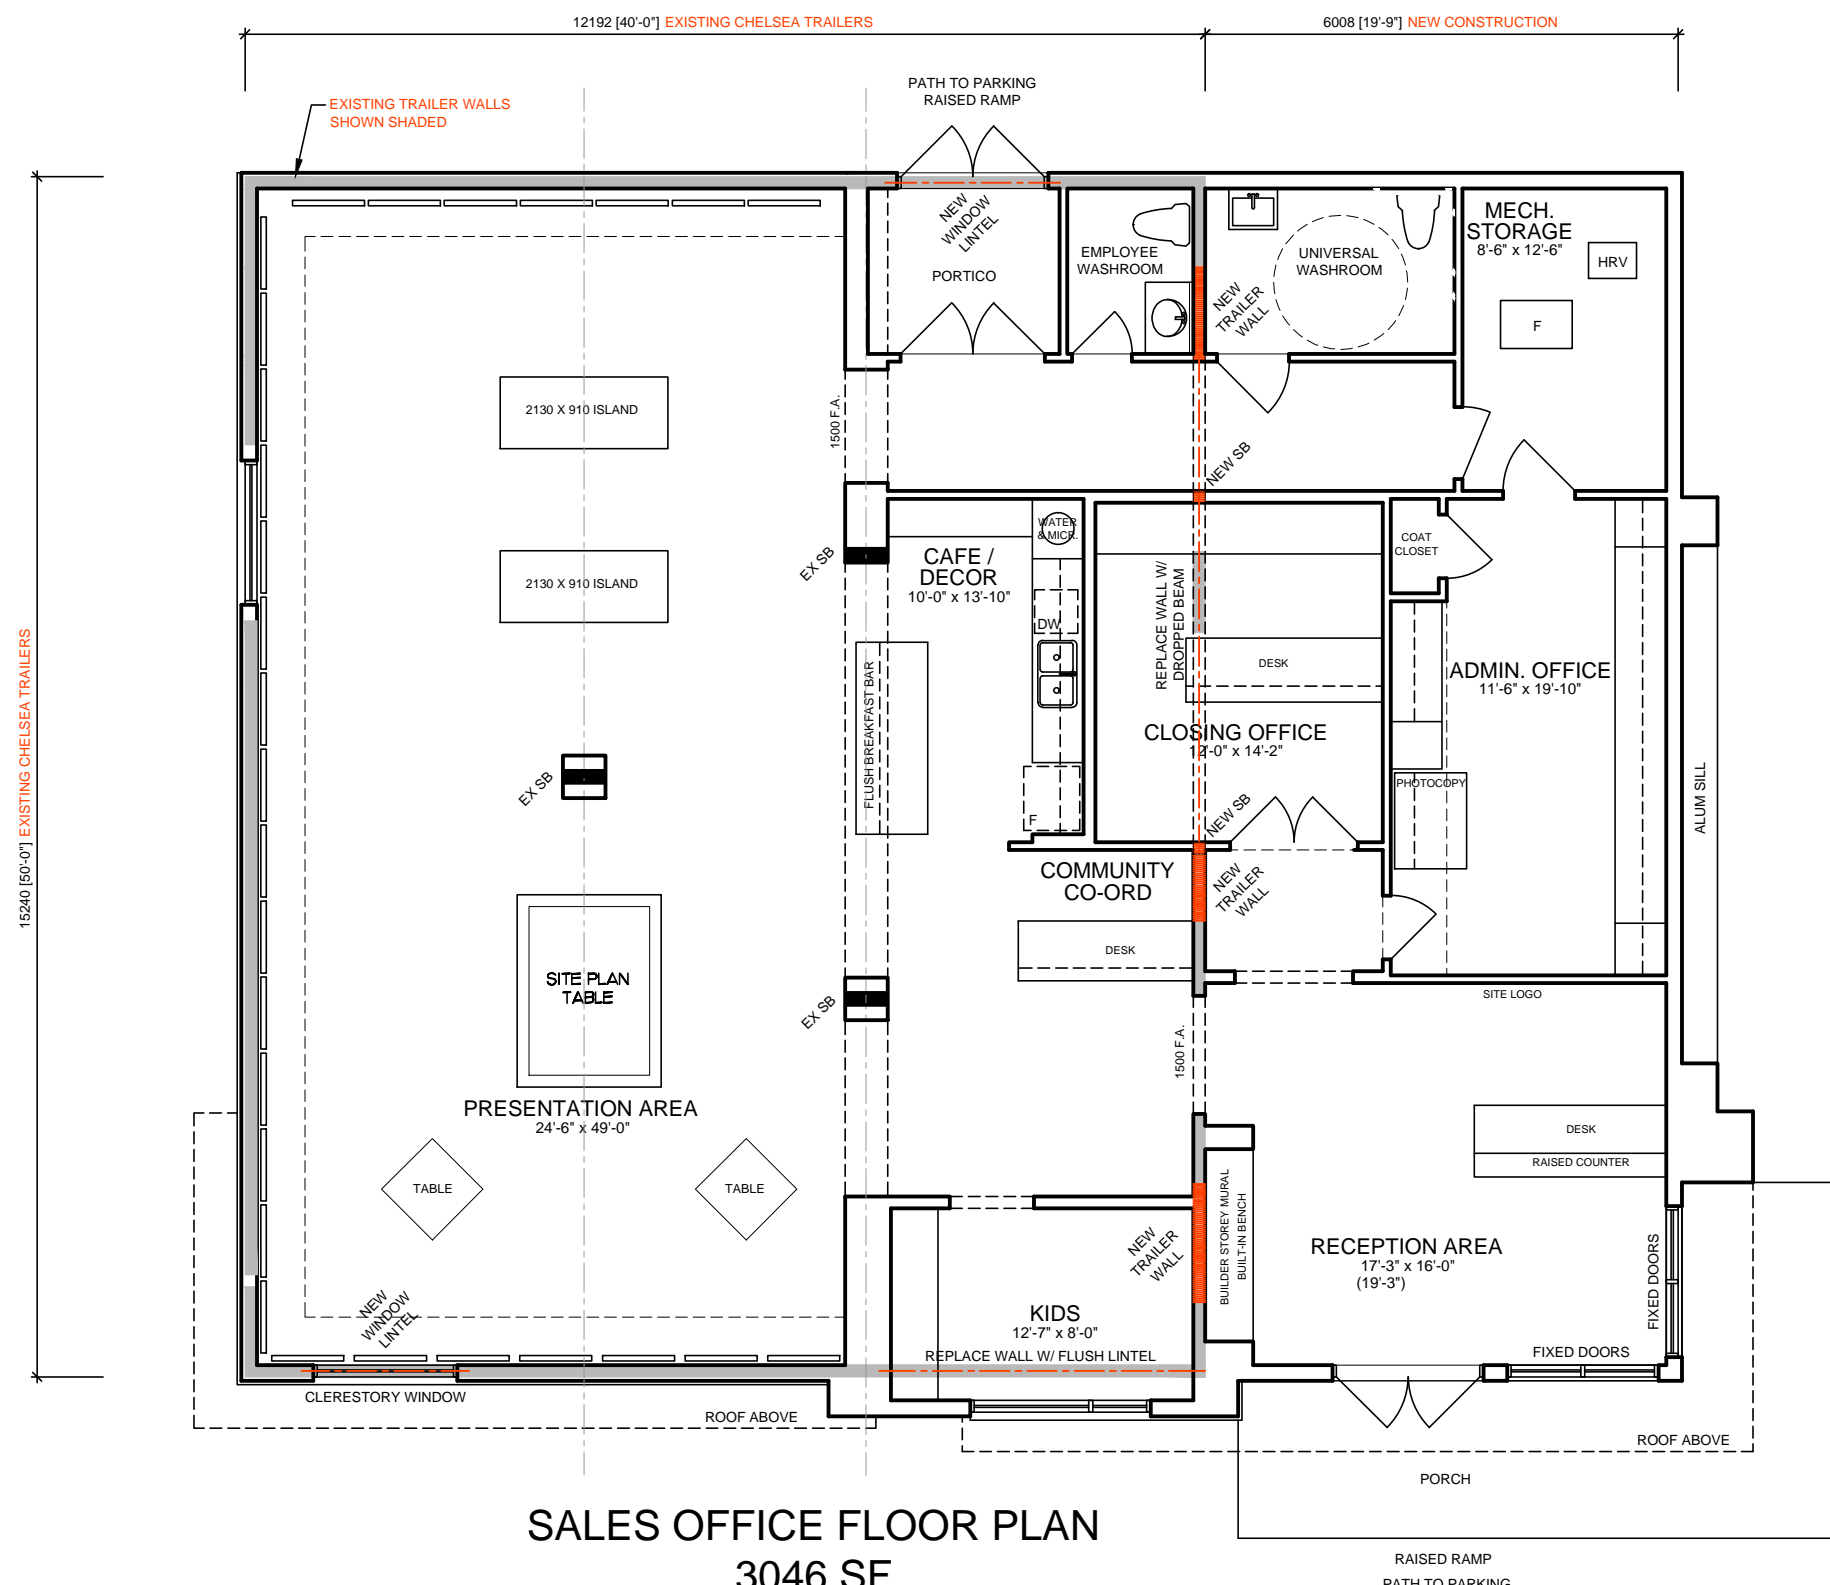

SALES OFFICE FLOOR PLAN
3046 SF

CLIENT: Tribute Communities	
UNIT #: SALES OFFICE	ELEVATION: -
TOTAL AREA: 3046 SF	DATE ISSUED: Feb 20, 2021
MARKETING NAME: COBOURG	CASSIDY CODE:
MUNICIPALITY: Town of Cobourg	PROJECT #: 2020-53

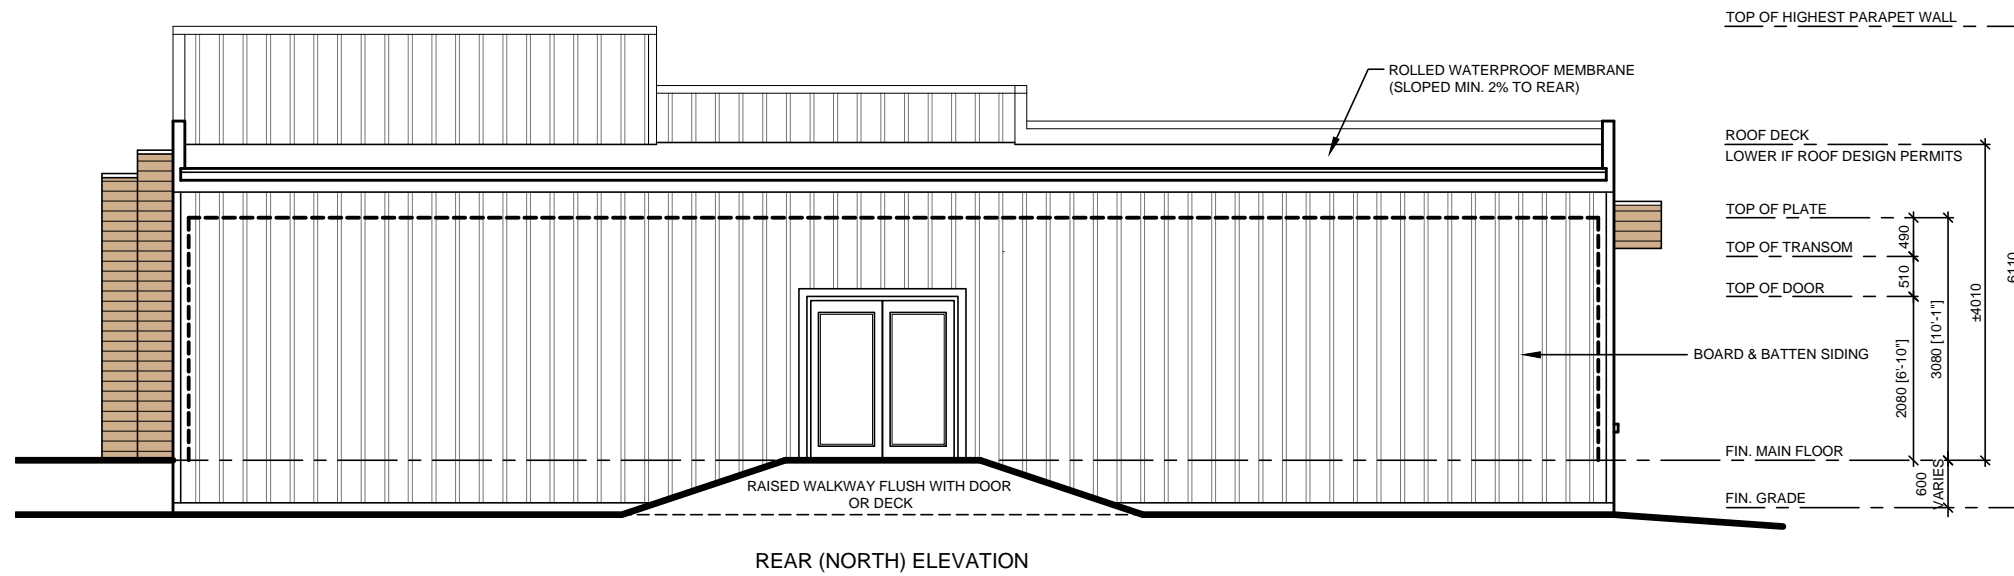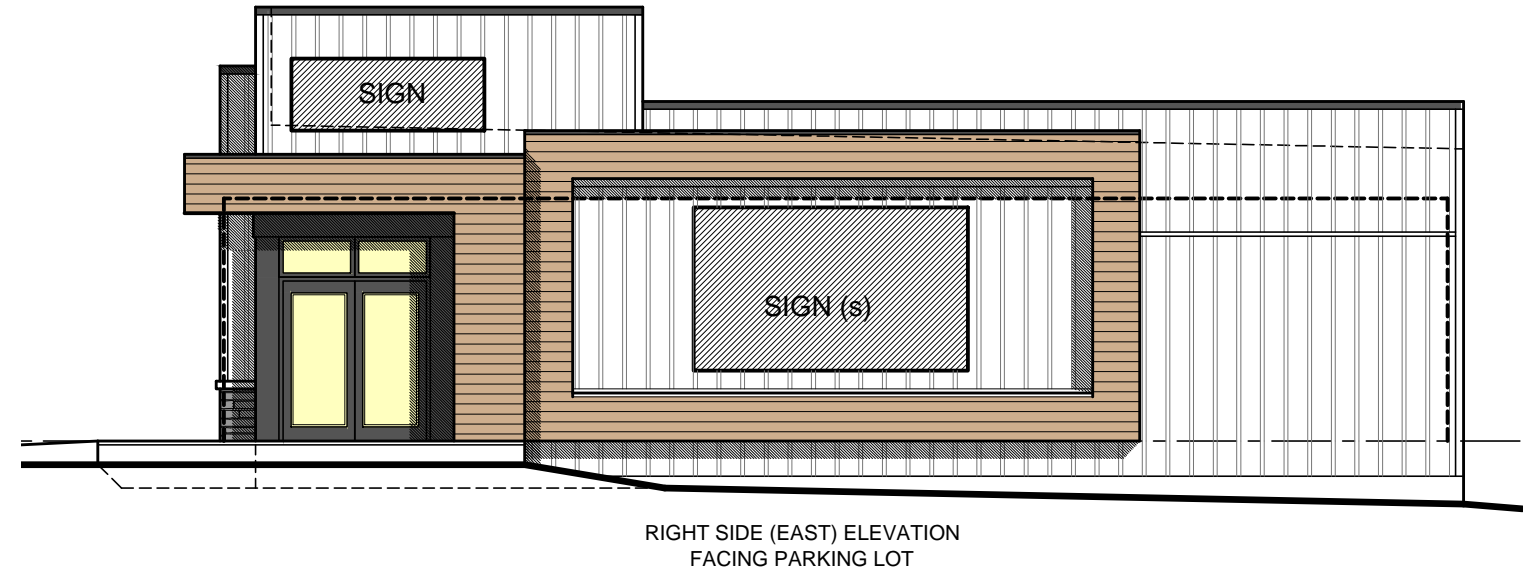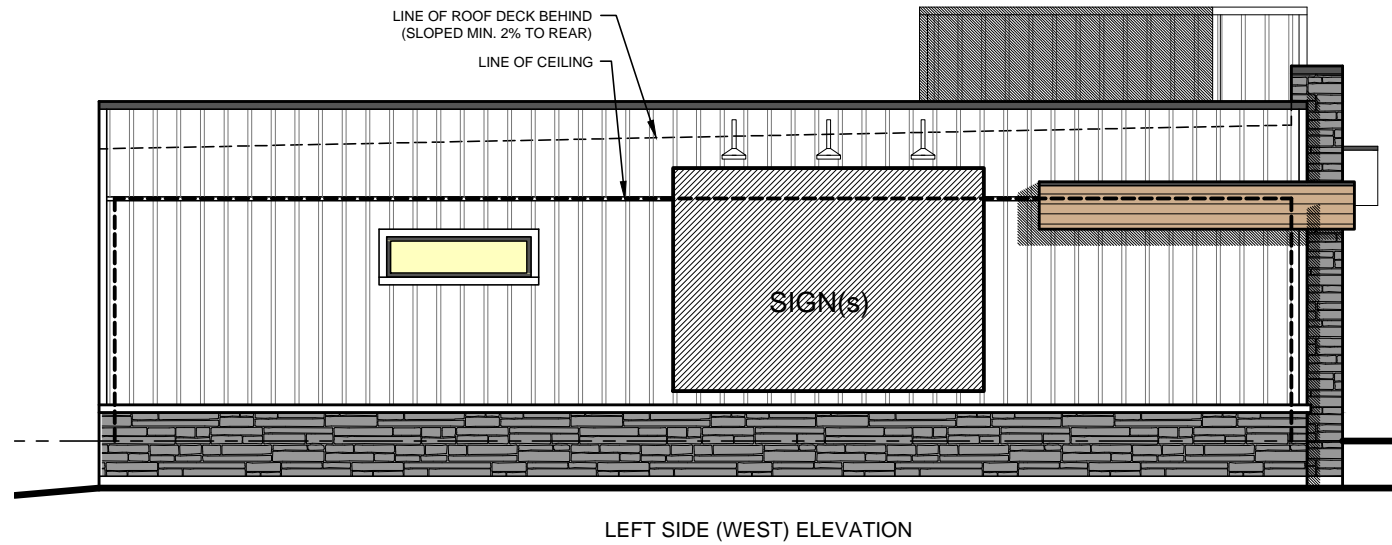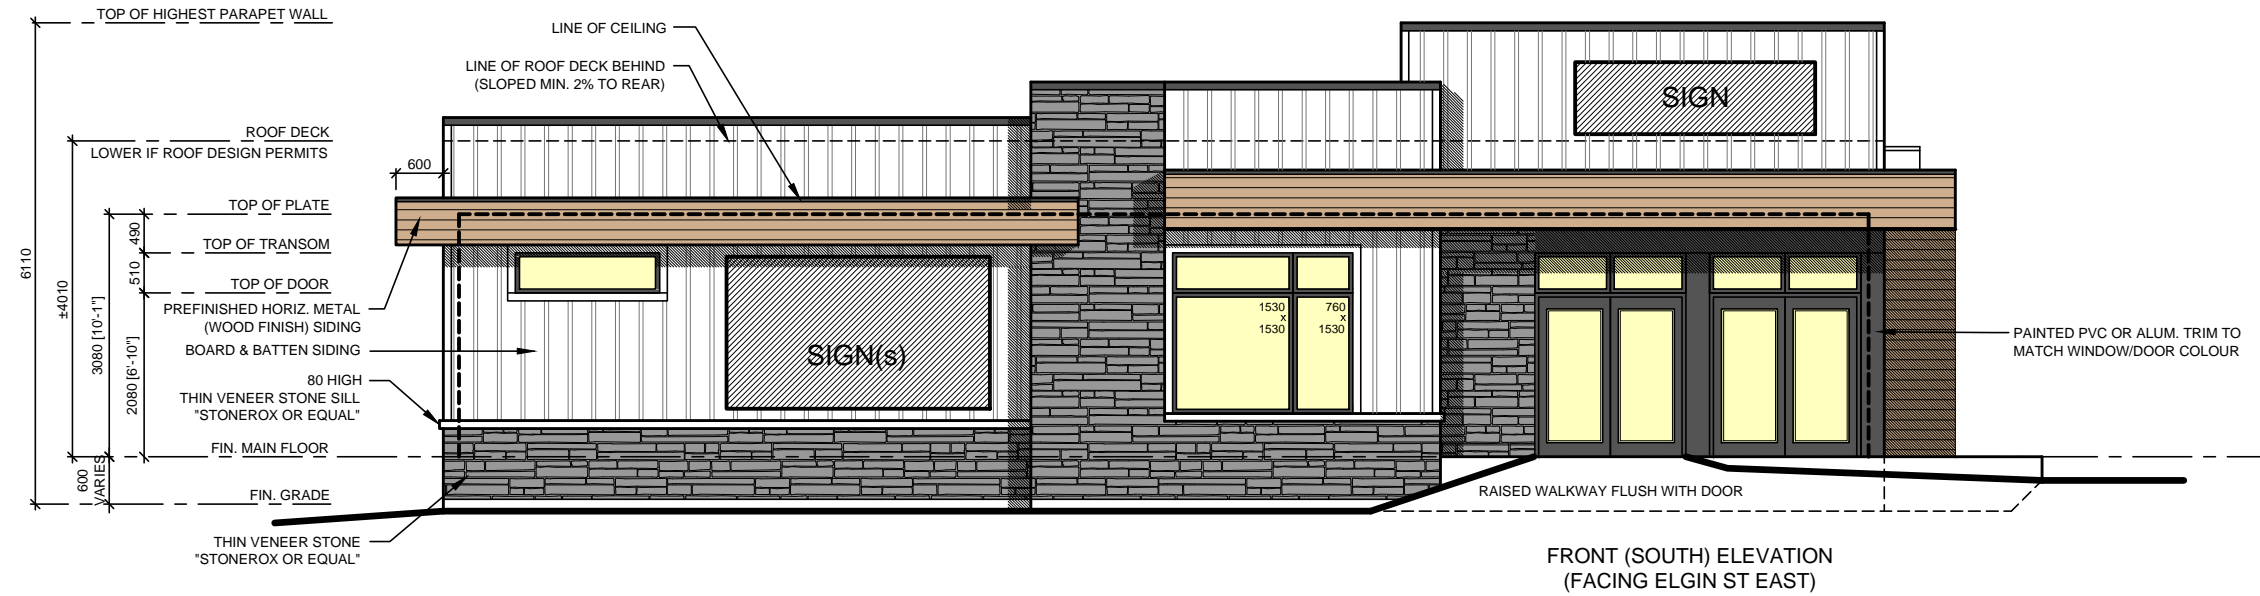

CLIENT: Tribute Communities	
UNIT #: SALES OFFICE	ELEVATION: -
TOTAL AREA: 3046 SF	DATE ISSUED: Feb 2, 2021
MARKETING NAME: COBOURG	CASSIDY CODE:
MUNICIPALITY: Town of Cobourg	PROJECT #: 2020-53
Cassidy + Company Residential Design Consultants	