
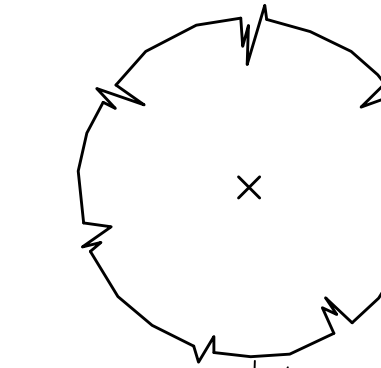
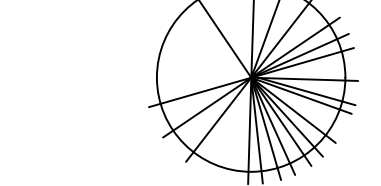
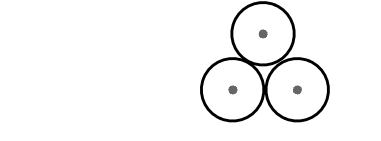
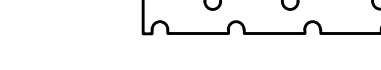

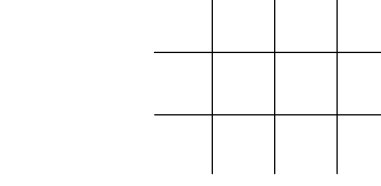
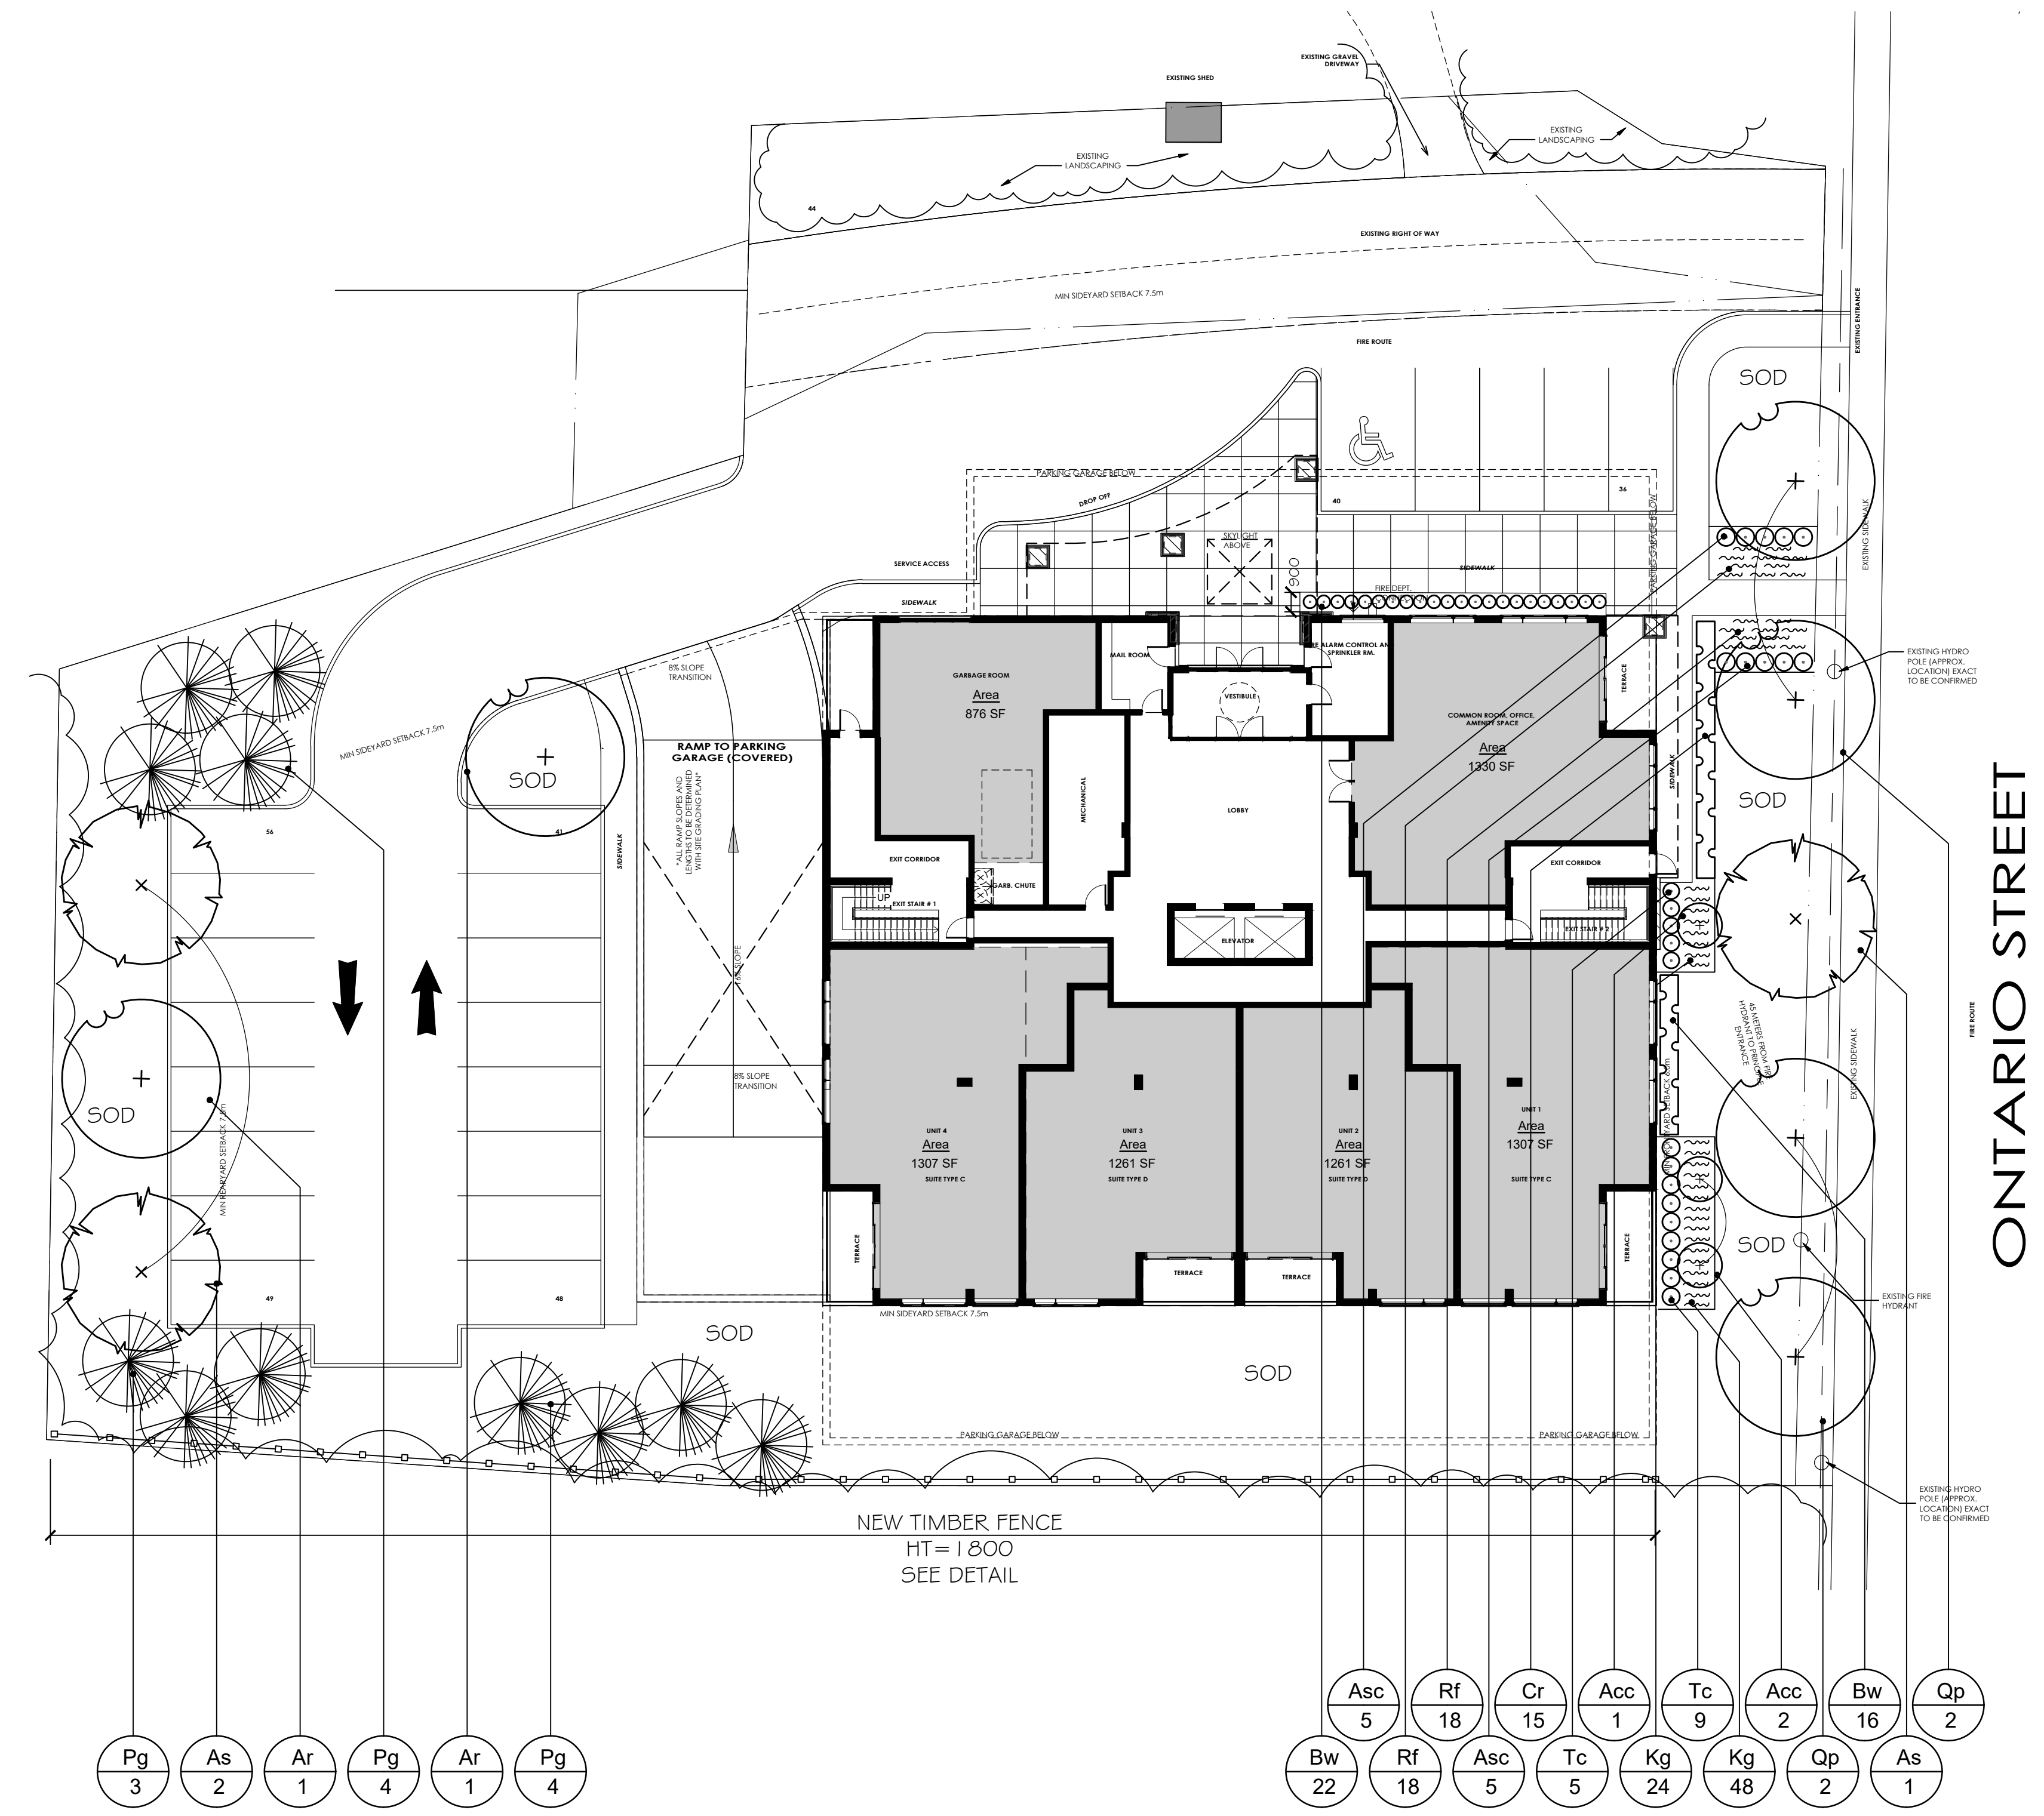

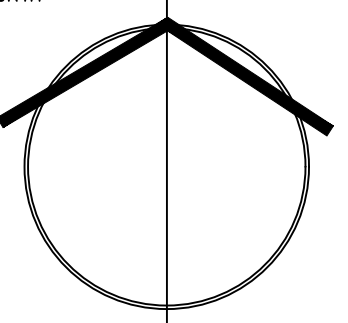



LEGEND

-  EXISTING VEGETATION CANOPY (APPROXIMATE)
-  DECIDUOUS TREES
-  CONIFEROUS TREES
-  SHRUBS
-  HEDGE
-  PERENNIALS
-  UNIT PAVERS



- | | | | | | | | | | | | | | |
|------|------|------|------|------|------|-------|-------|-------|-------|-------|-------|-------|------|
| Pg 3 | As 2 | Ar 1 | Pg 4 | Ar 1 | Pg 4 | Bw 22 | Rf 18 | Asc 5 | Tc 5 | Kg 24 | Kg 48 | Qp 2 | As 1 |
| | | | | | | Asc 5 | Rf 18 | Cr 15 | Acc 1 | Tc 9 | Acc 2 | Bw 16 | Qp 2 |

NO.	DESCRIPTION	DATE
 JAMES McWILLIAM LANDSCAPE ARCHITECT jmcwilliam@jmladesign.com		
PROJECT 431 ONTARIO STREET COBOURG, ON.		
DRAWING PLANTING PLAN		
		
SCALE:		1/16"=1'-0"
DATE:		NOVEMBER 2021
DESIGN BY:		J.S.M.
DRAWN BY:		T.F.G.
SHEET:		L1