


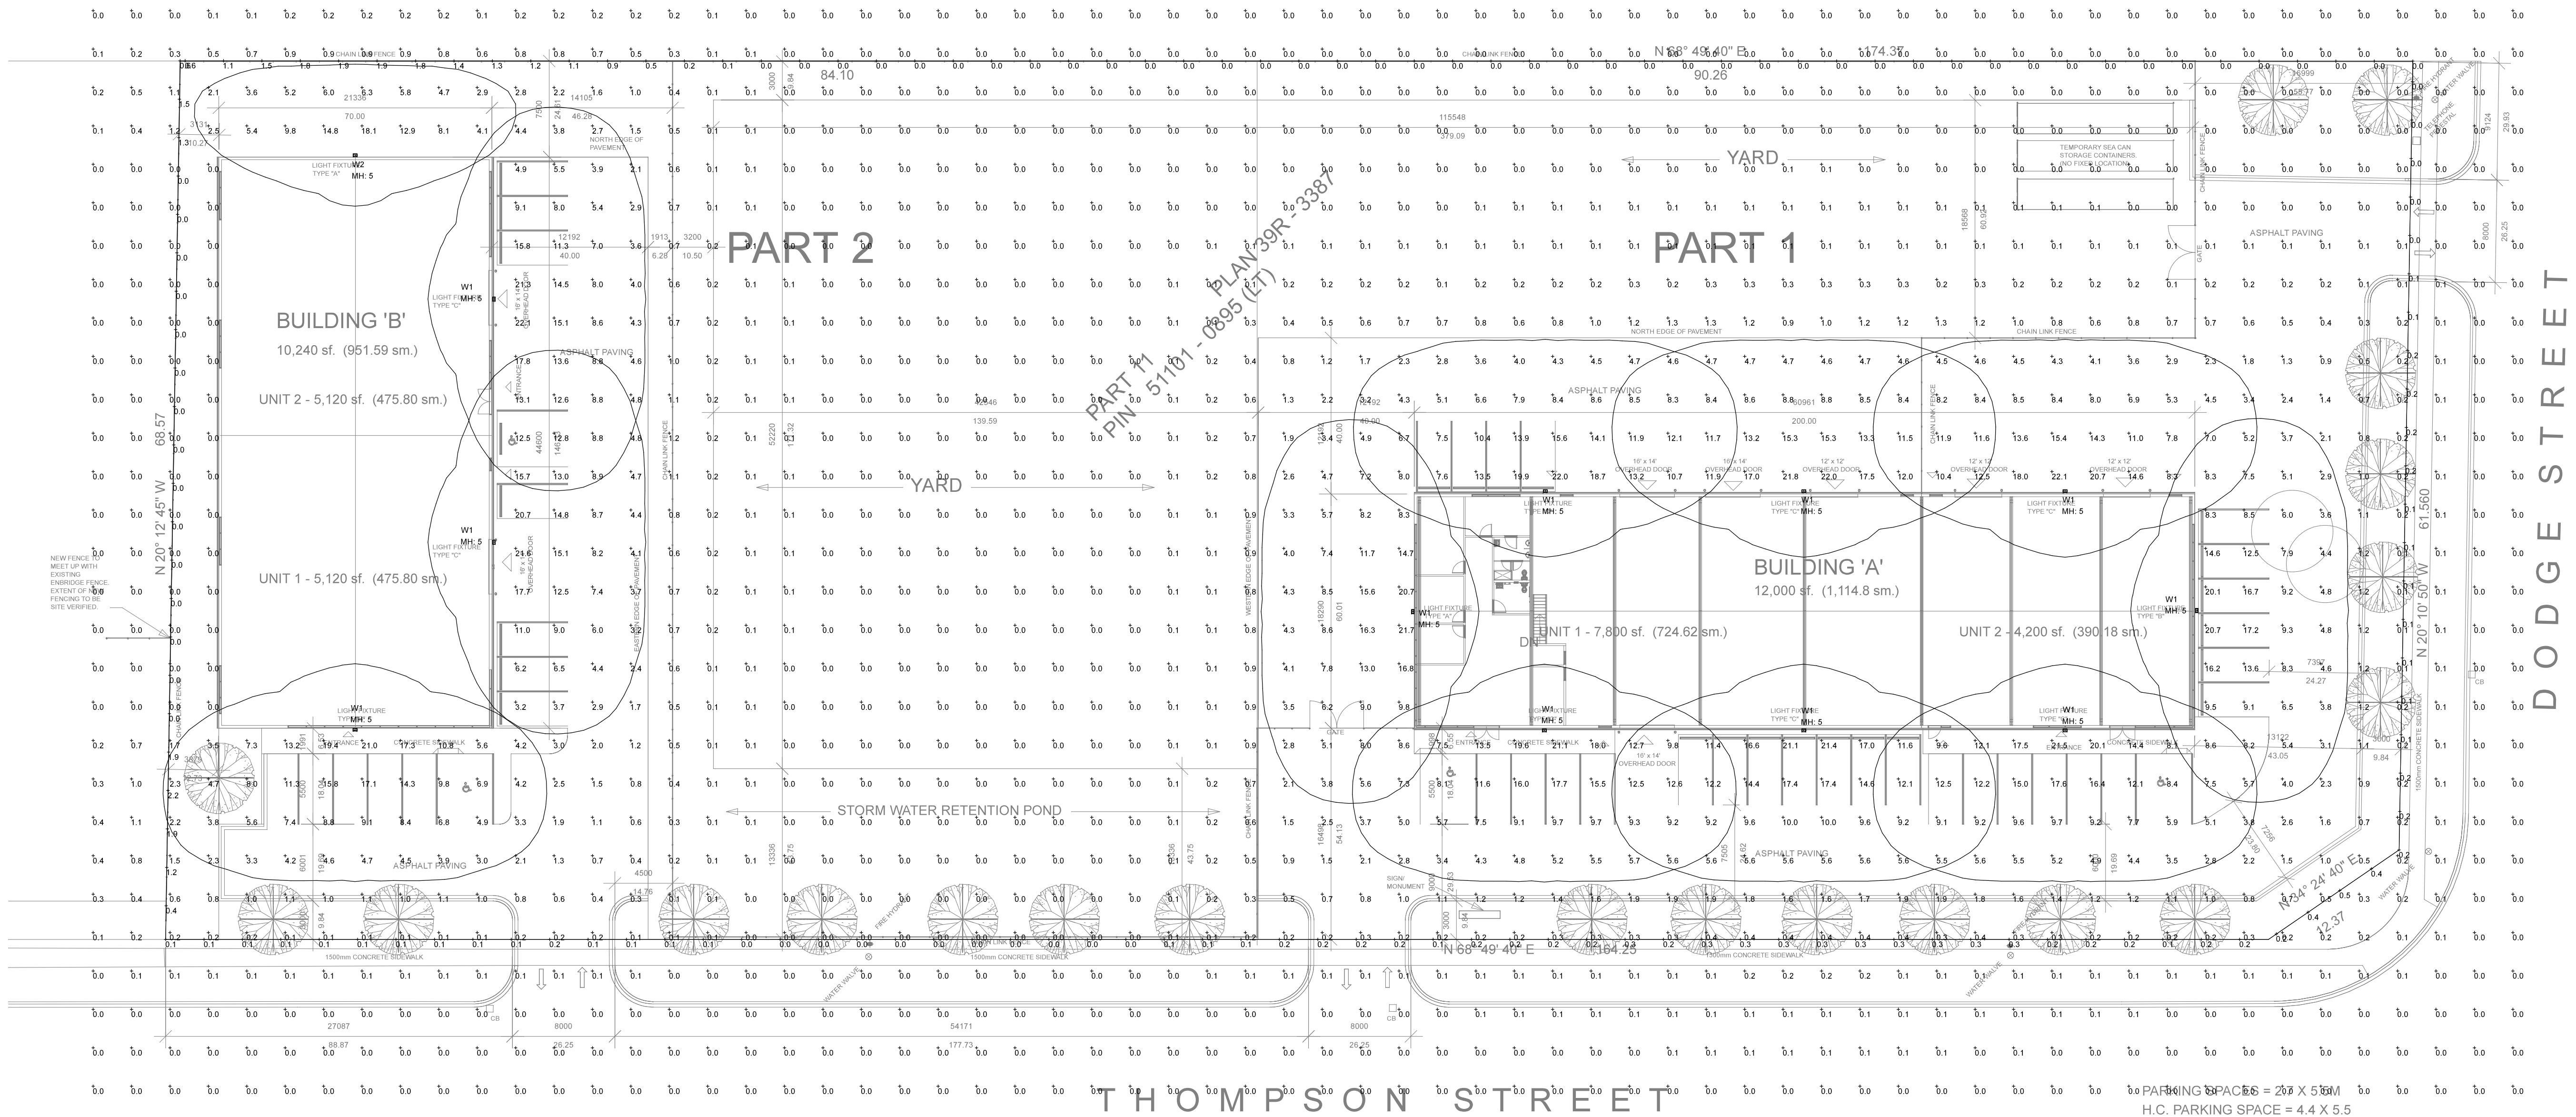

SALEX PROJECT: A21083 LUCAS POINT BUSINESS PARK DEVELOPMENT THOMPSON STREET COBOURG ON

Luminaire Schedule								
Symbol	Label	Description	Arrangement	Mounting	Manufacturer	Lum. Lumens	LLD	Qty
W1	W1	111L-16L-750-NW-G2-3	SINGLE	WALL SURFACE	SIGNIFY GARDCO	3591	0.900	11
W2	W2	111L-16L-350-NW-G2-2	SINGLE	WALL SURFACE	SIGNIFY GARDCO	1908	0.900	1

Calculation Summary							
Label	CalcType	Units	Avg	Max	Min	Avg/Min	Max/Min
EAST PROPERTY LINE	Illuminance	Lux	0.1	0.2	0.0	N.A.	N.A.
NORTH PROPERTY LINE	Illuminance	Lux	0.3	1.9	0.0	N.A.	N.A.
SOUTH PROPERTY LINE	Illuminance	Lux	0.2	0.5	0.0	N.A.	N.A.
WEST PROPERTY LINE	Illuminance	Lux	0.5	2.2	0.0	N.A.	N.A.
BUILDING A PAVED AREAS	Illuminance	Lux	7.4	22.1	0.0	N.A.	N.A.
BUILDING B PAVED AREAS	Illuminance	Lux	6.9	22.1	0.3	23.0	73.7

- NOTES:
- Calculation grid spacing 3.0m X 3.0m at Ground Level.
 - Fixture mounting heights shown on plan measured in Meters (m) to US of fixtures.

