

Figure 1 - Site Plan

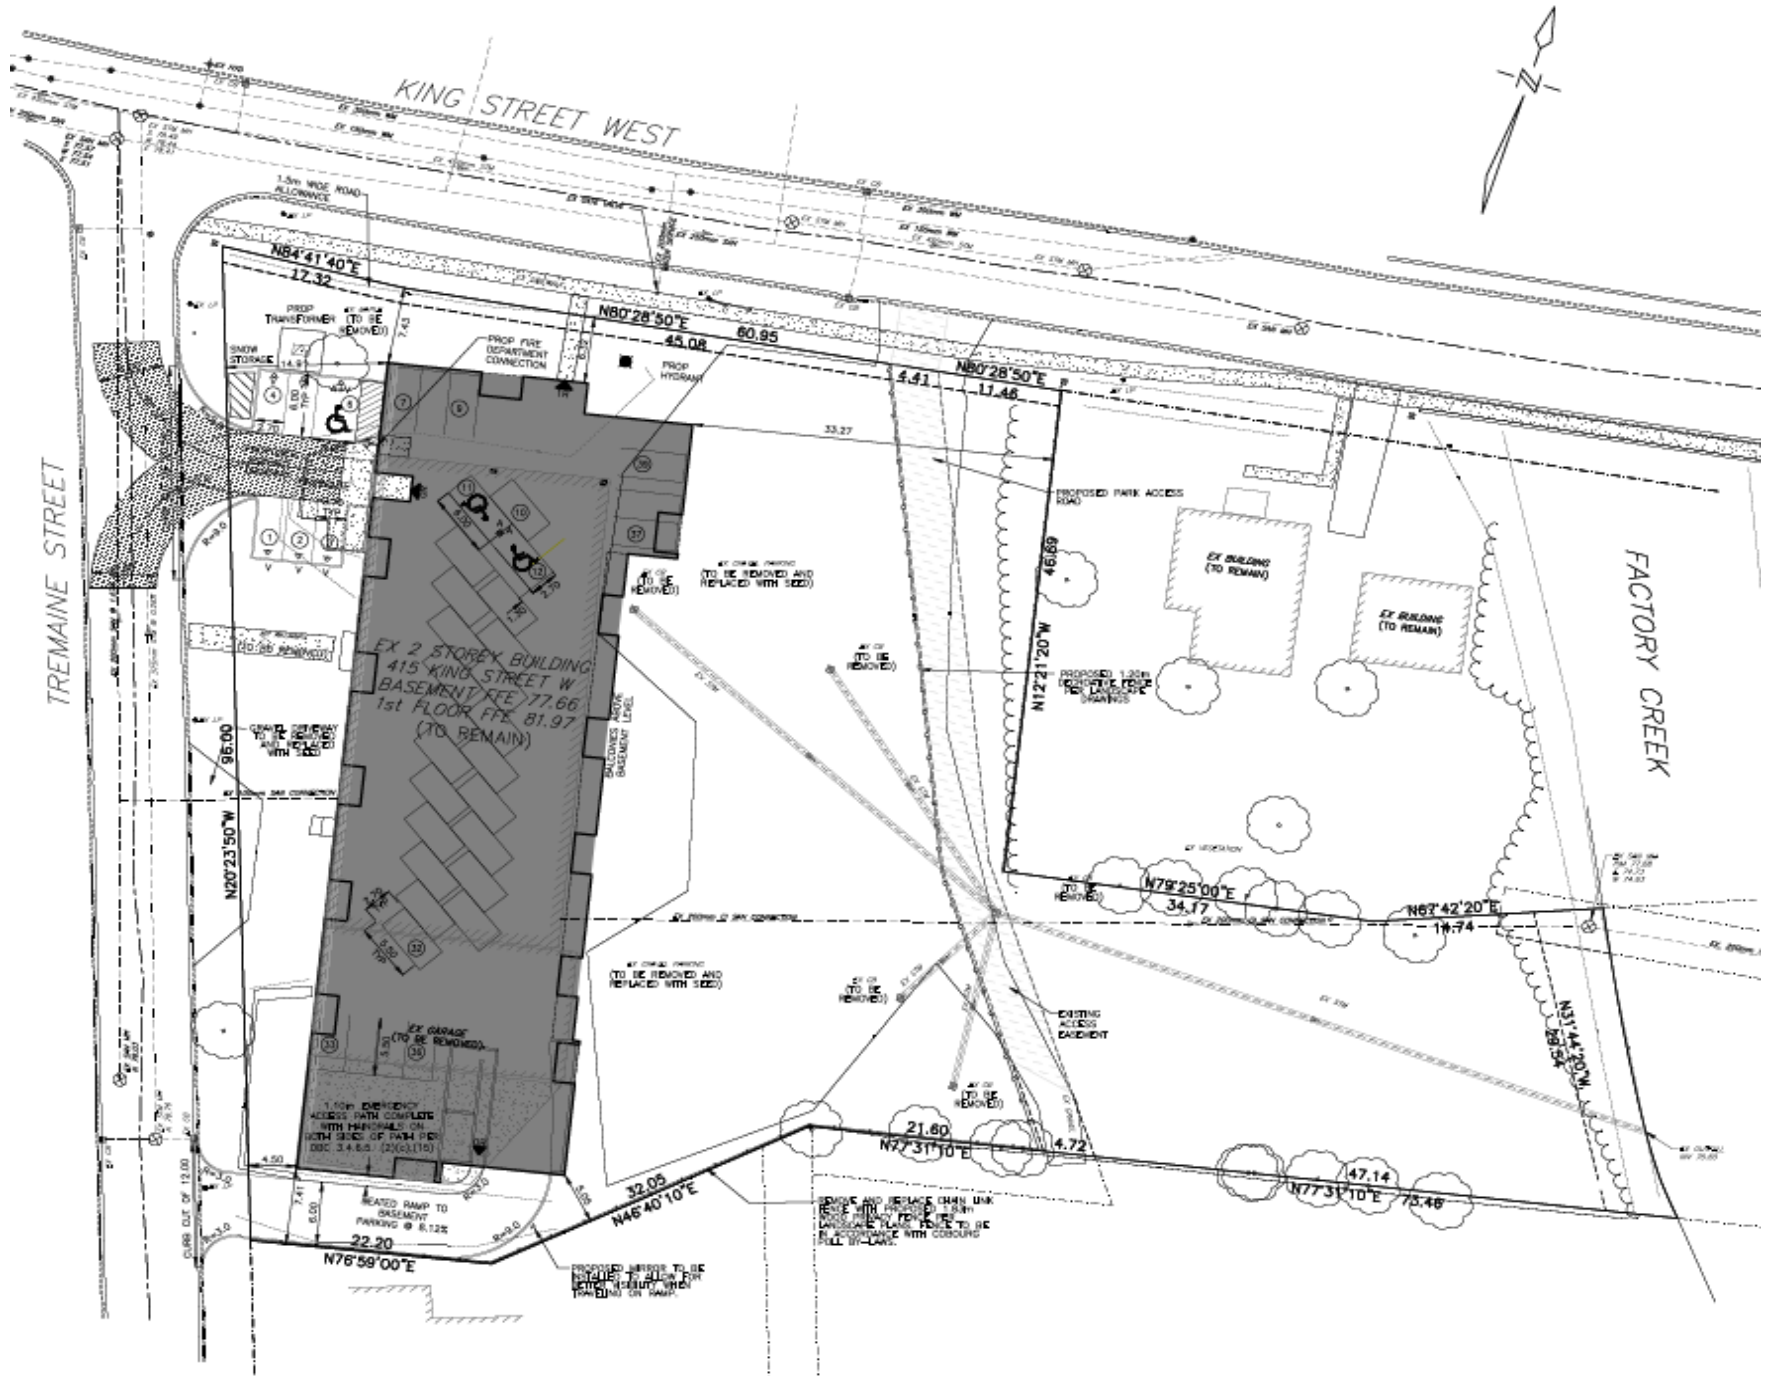
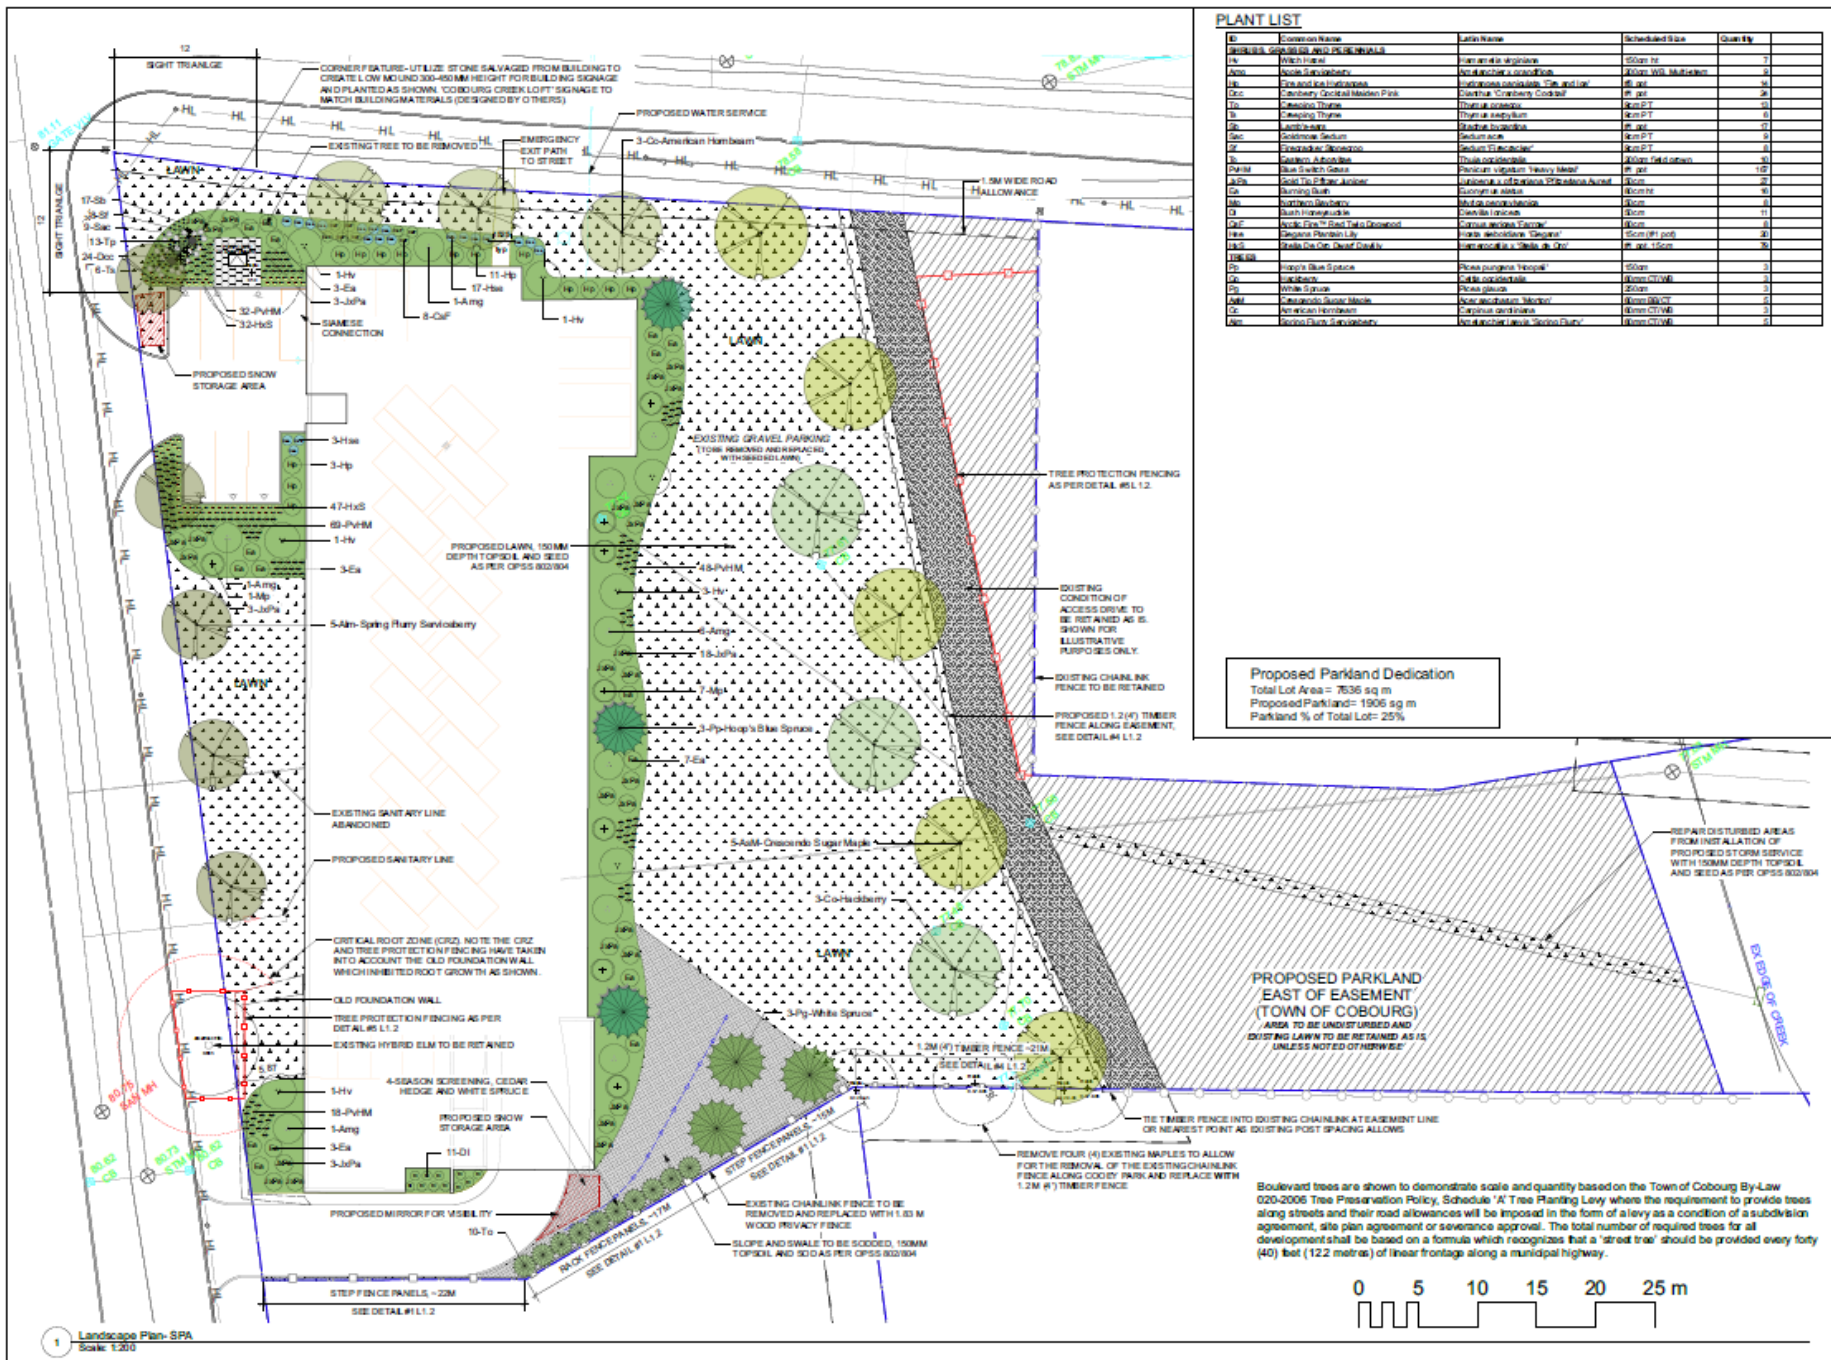
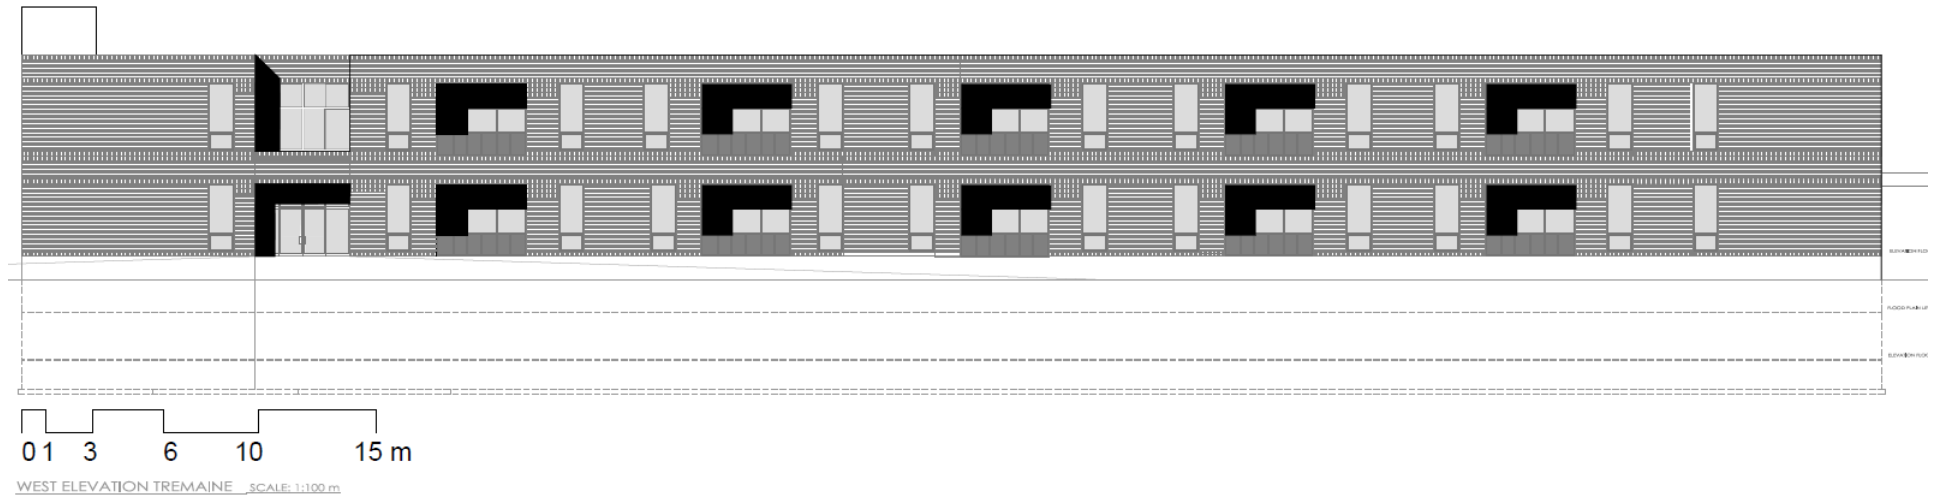
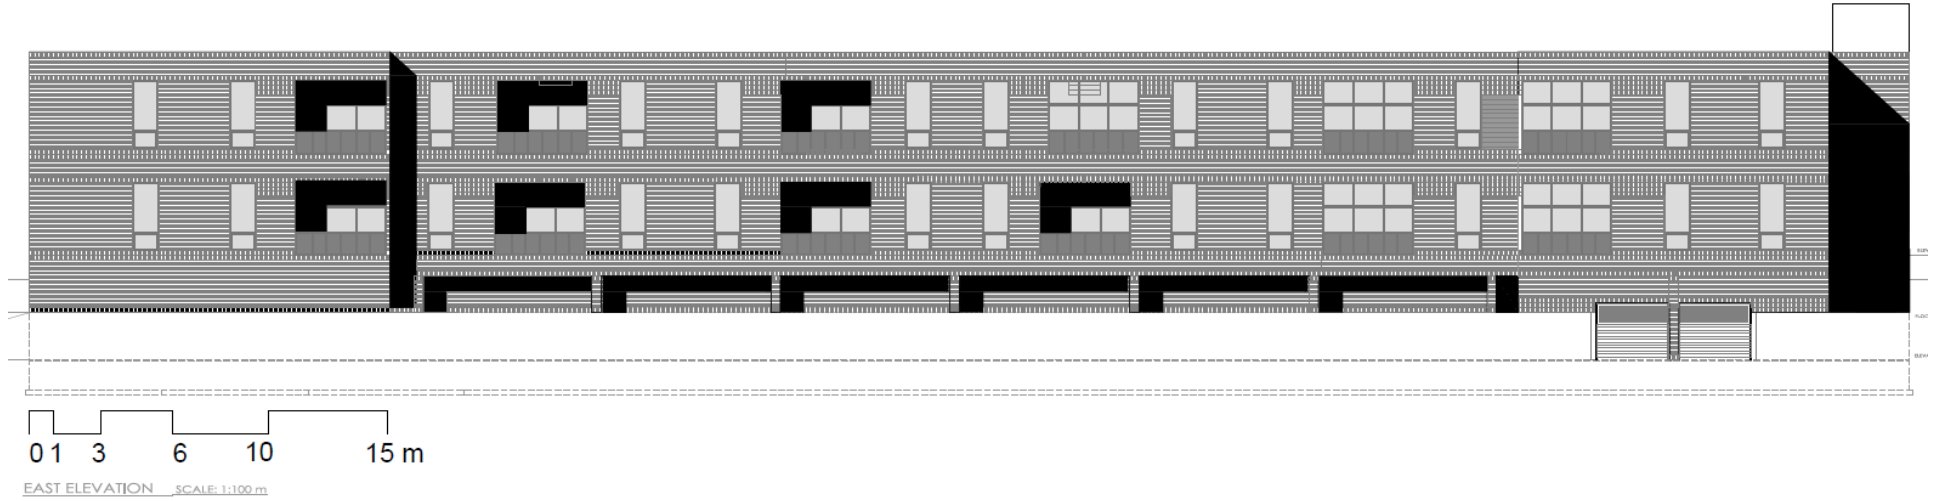


Figure 2 - Landscape Plan



**Figure 3 - Building Elevations**



**Figure 3 - Building Elevations Cont'd**

